

REPUBLIC OF THE PHILIPPINES

DEPARTMENT OF SOCIAL WELFARE AND DEVELOPMENT

GEN. VICENTE ALVAREZ STREET, ZAMBOANGA CITY

PLANS


PROPOSED INSTALLATION OF

OFFICE SHELVES WITH SLIDING GLASS AT


HR'S OFFICE

GENERAL VICENTE, ALVAREZ STREET, ZAMBOANGA CITY

 Department of Social Welfare and Development <small>This is a legal document and its use is restricted to the Department of Social Welfare and Development. It is not to be used for any other purpose. Copyright © 2010 DSWD.</small>	PROJECT TITLE PROPOSED INSTALLATION OF OFFICE SHELVES WITH SLIDING GLASS AT HR'S OFFICE	DRAFTED BY: LEEN	PREPARED BY:  MADZMER H. INATMAN, CE FO ENGINEER	REVIEWED & SUBMITTED BY:  ROLANTE P. PALAS, CE AOV / BENEFIT UNIT	RECOMMENDING APPROVAL:  MA. LOURDES U. AMIL, HANNA CHIEF ADMIN. OFFICE	APPROVED BY:  ATTY. ZITTI RAMEZ M. PINALOY-HASSAN RPO-REGIONAL DIRECTOR	SHEET NO. PT-01 1 4
---	--	---------------------	--	--	---	--	-----------------------------

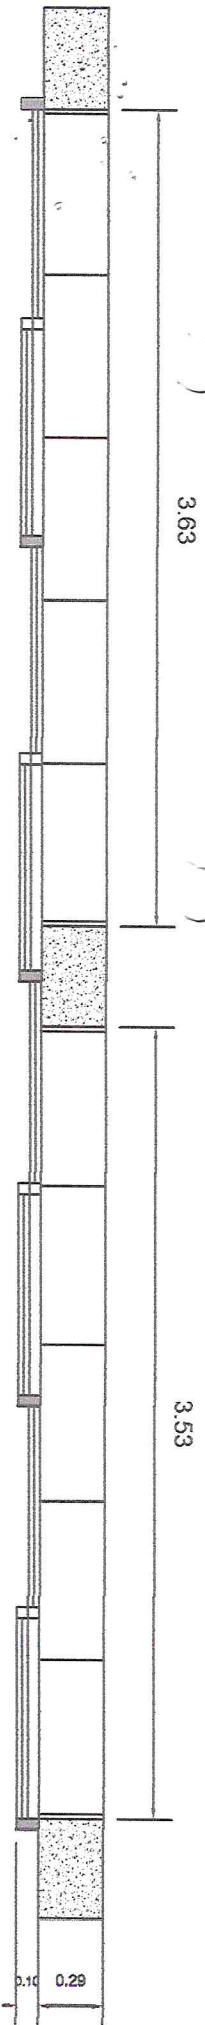


1 TOP VIEW
AR-02 SCALE NTS

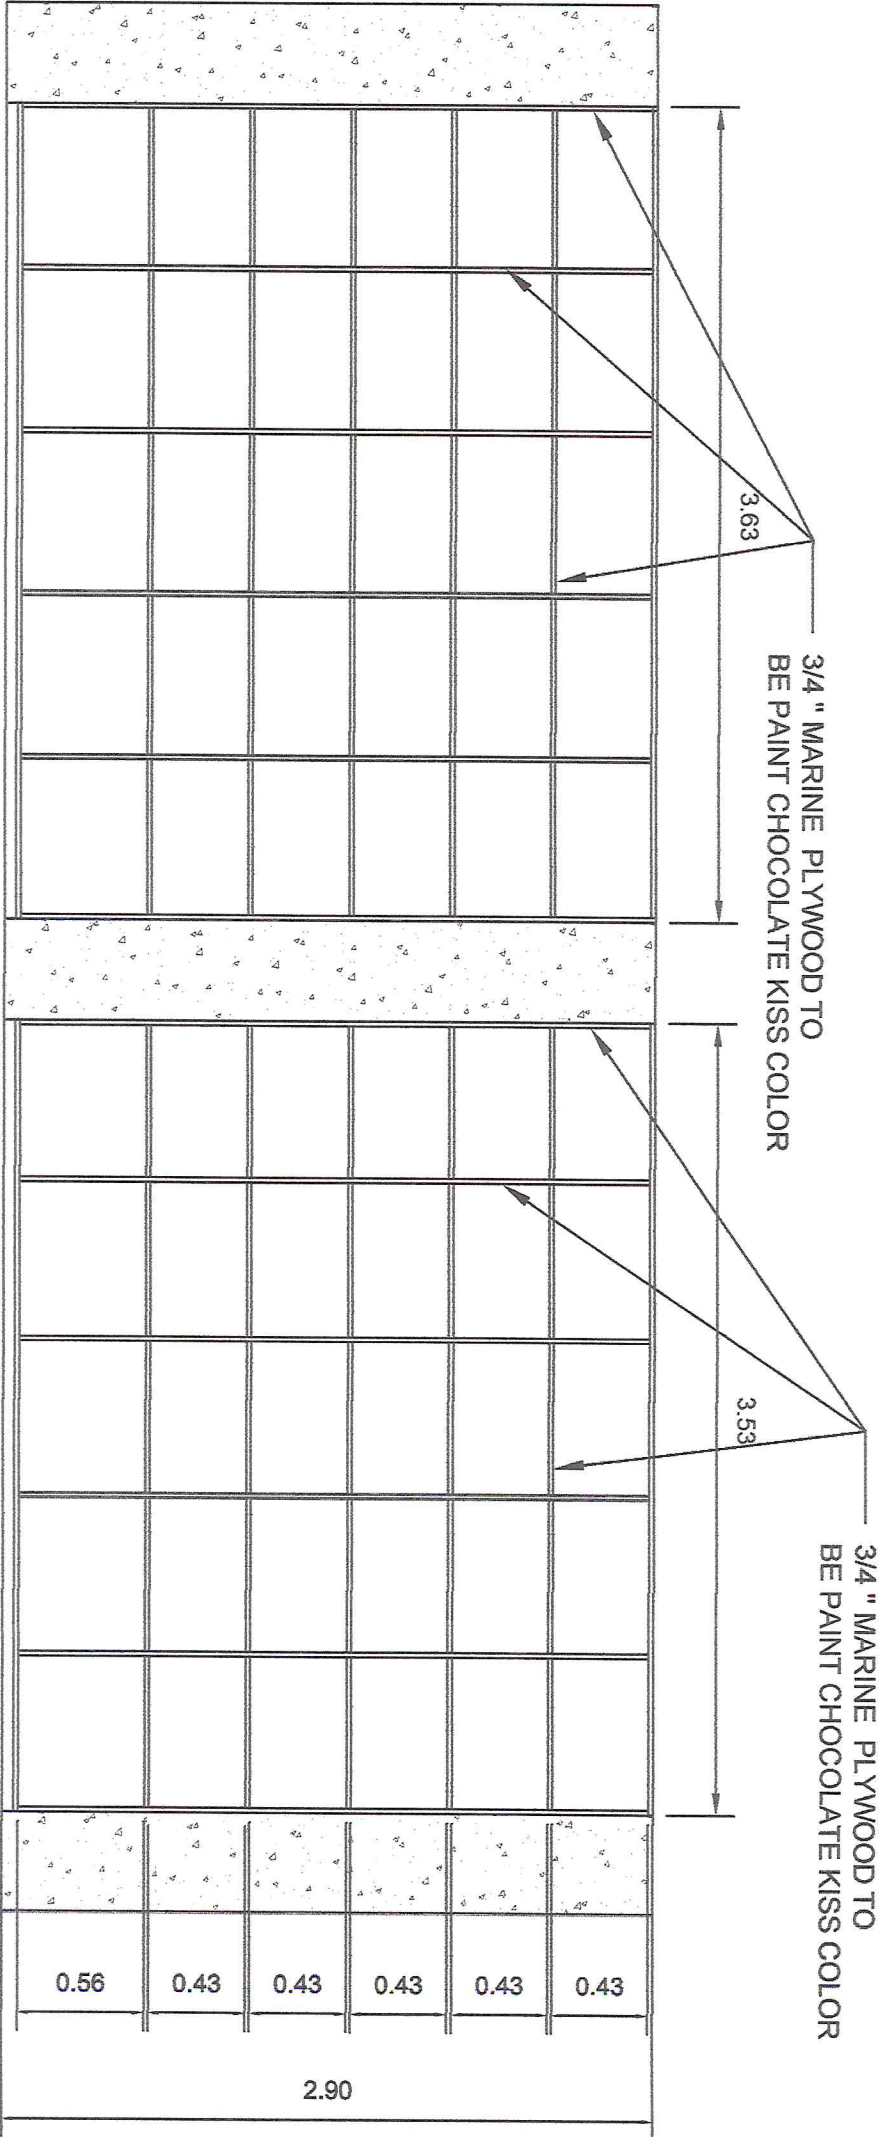

2 FRONT ELEVATION
AR-02 SCALE NTS

 Department of Social Welfare and Development This is a confidential document. It is not to be distributed outside the office of the Department of Social Welfare and Development. It is the property of the Department of Social Welfare and Development. It is to be kept confidential and its use is limited to the purpose for which it was prepared. It is to be destroyed when no longer needed. AR-02	PROJECT TITLE: PROPOSED INSTALLATION OF OFFICE SHELVES WITH SLIDING GLASS AT HRS OFFICE	DRAFTED BY: LEEN	PREPARED BY:  MAO MERH JORDAN FO ENGINEER	REVIEWED & SUBMITTED BY:  ROLESTON C. FAJIS AOV / GENERAL ENGINEER	RECOMMENDING APPROVAL:  MA LOURDES U. AMILHAN CHIEF ADMINISTRATIVE OFFICE	APPROVED BY:  ART SITTIRAI CHIEF REGIONAL DIRECTOR	SHEET NO. AR-02 3 4
---	--	---------------------	---	---	--	---	---------------------------

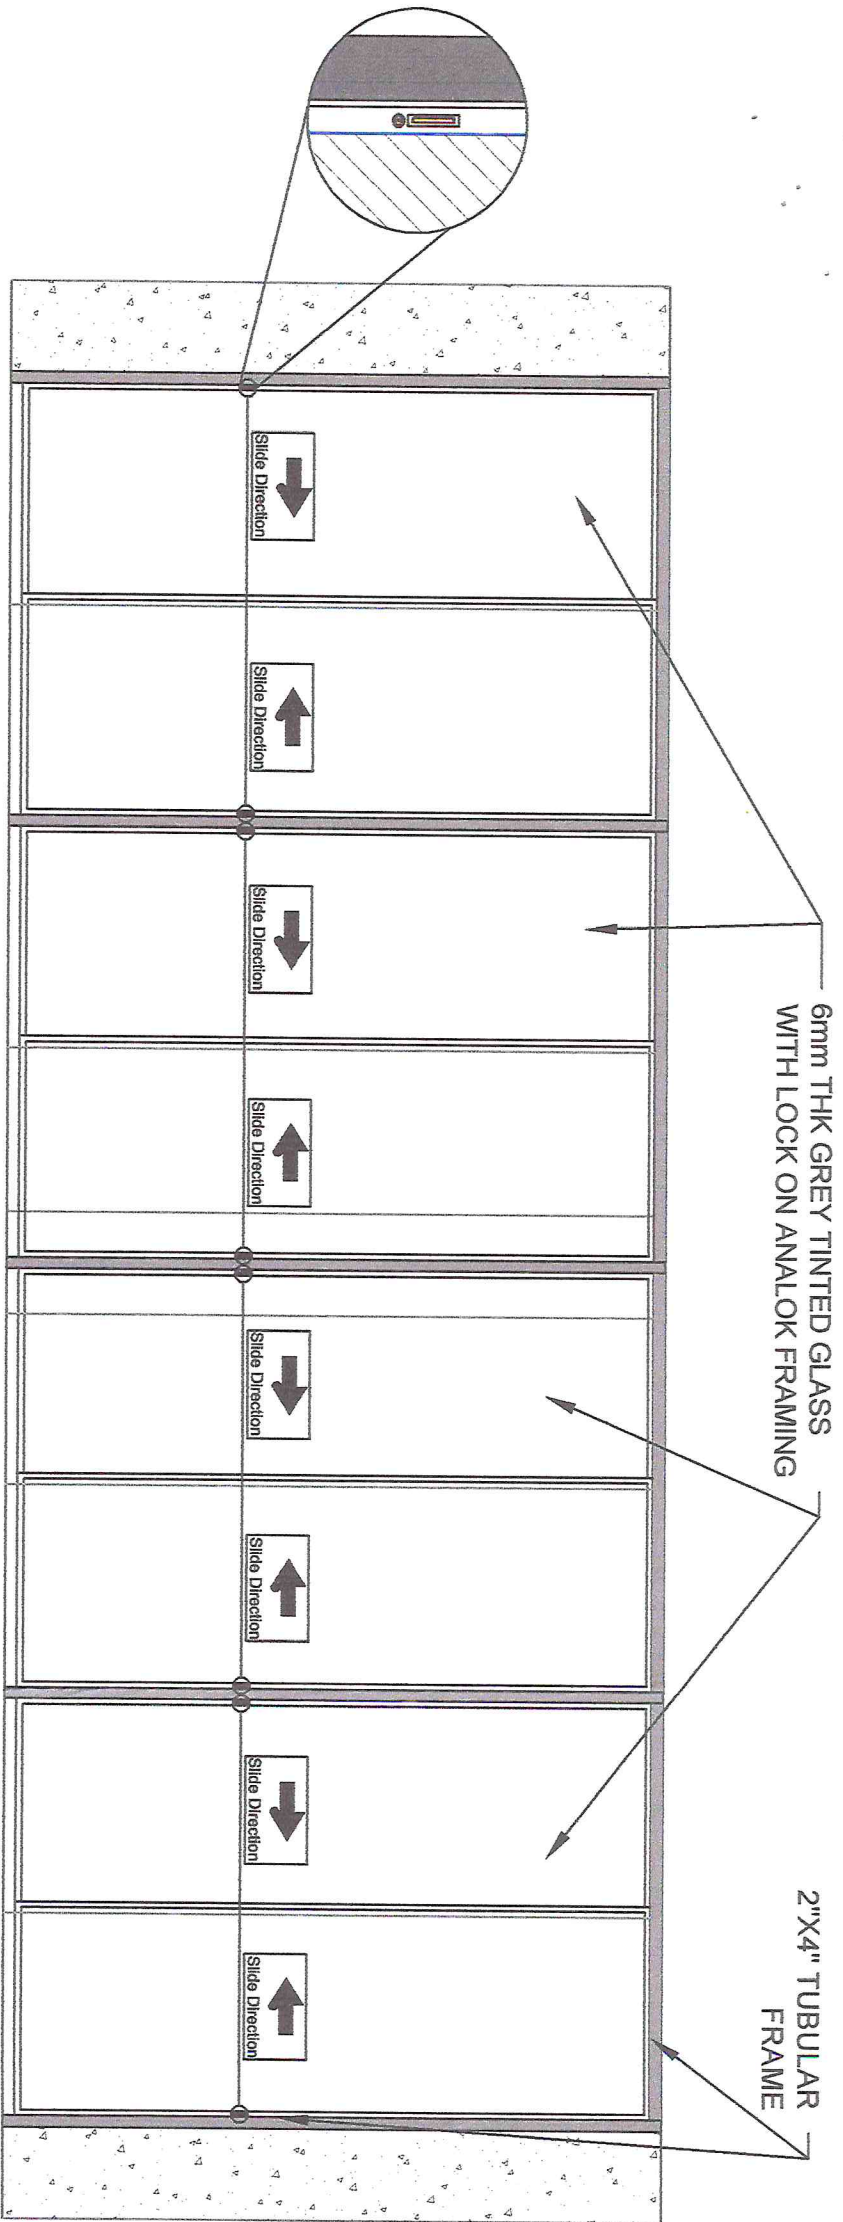

2 FRONT ELEVATION
AR-02 SCALE NTS

 Department of Social Welfare and Development <small>This is a preliminary drawing and is not for construction. It is for reference only. The final drawing will be provided after the design has been approved by the relevant authorities.</small>	PROJECT TITLE: PROPOSED INSTALLATION OF OFFICE SHELVES WITH SLIDING GLASS AT HRS OFFICE	DRAFTED BY: LEEN	PREPARED BY:  NADZM ERH, INDIANAN, CE FO ENGINEER	REVIEWED & SUBMITTED BY:  ROL ESTANFALES, CE ACV/SE/INSTRUMENT UNIT	RECOMMENDING APPROVAL:  MA LORILES U. AMILHAM CHIEF ADMINISTRATIVE OFFICE	APPROVED BY: ATTY. SITI RAFAH M. PAMALAY-HASSAN OIC-REGIONAL DIRECTOR	SHEET NO: AR-02 4 4
---	---	----------------------------	--	---	---	--	------------------------------------