

REPUBLIC OF THE PHILIPPINES
DEPARTMENT OF SOCIAL WELFARE AND DEVELOPMENT
GEN. VICENTE ALVAREZ STREET, ZAMBOANGA CITY


PLANS

FOR THE PROPOSED


**RE PAINTING OF SKILLS TRAINING BUILDING
AT BALAY DANGPANAN SA KABATAAN (BDSK)
ANASTACIO POLANCO, ZAMBOANGA DEL NORTE**

SWD Social Welfare and Development	PROJECT TITLE RE PAINTING OF SKILLS TRAINING BUILDING	PREPARED BY JOSEPHINE V. TESTA-ADDOLANCA, RMP S.D. AMERIN	CHECKED/REVIEWED BY ERIS V. PERERRINO, CE PO. II	APPROVED BY ROLENTER P. RANS, CE ADD. OFF. 1411	STARTED BY REBECCA D. GILLERNO, SMO BEN CALIBRERO	RECOMMENDING PERSONNEL MA. SOCRORO S. MARCOS, SMO JED OJEA	DATE ATTESTED BY ATTN: STITE RAJPAHAWAN/HASSAN 01/05/2024	SHEET NO. AR-01 05
--	--	---	--	---	---	--	--	--------------------------

TABLE OF CONTENTS		Republic of the Philippines OFFICE OF THE BUILDING OFFICIAL
AR-1	PROJECT TITLE	
AR-2	PERSPECTIVE DEVELOPMENT PLAN LAYOUT PLAN	
AR-3	FLOOR PLAN COLUMN PLAN	
AR-4	FRONT VIEW LEFT SIDE ELEVATION RIGHT SIDE ELEVATION REAR VIEW	
AR-5	TRANSVERSE SECTION LONGITUDINAL SECTION	
	LAND USE AND ZONING	
	LINE AND GRADE	
	ARCHITECTURAL	
	STRUCTURAL	
	ELECTRICAL	
	MECHANICAL	
	SANITARY	
	PLUMBING	
	ELECTRONICS	
	GEODETIC ENGINEER	

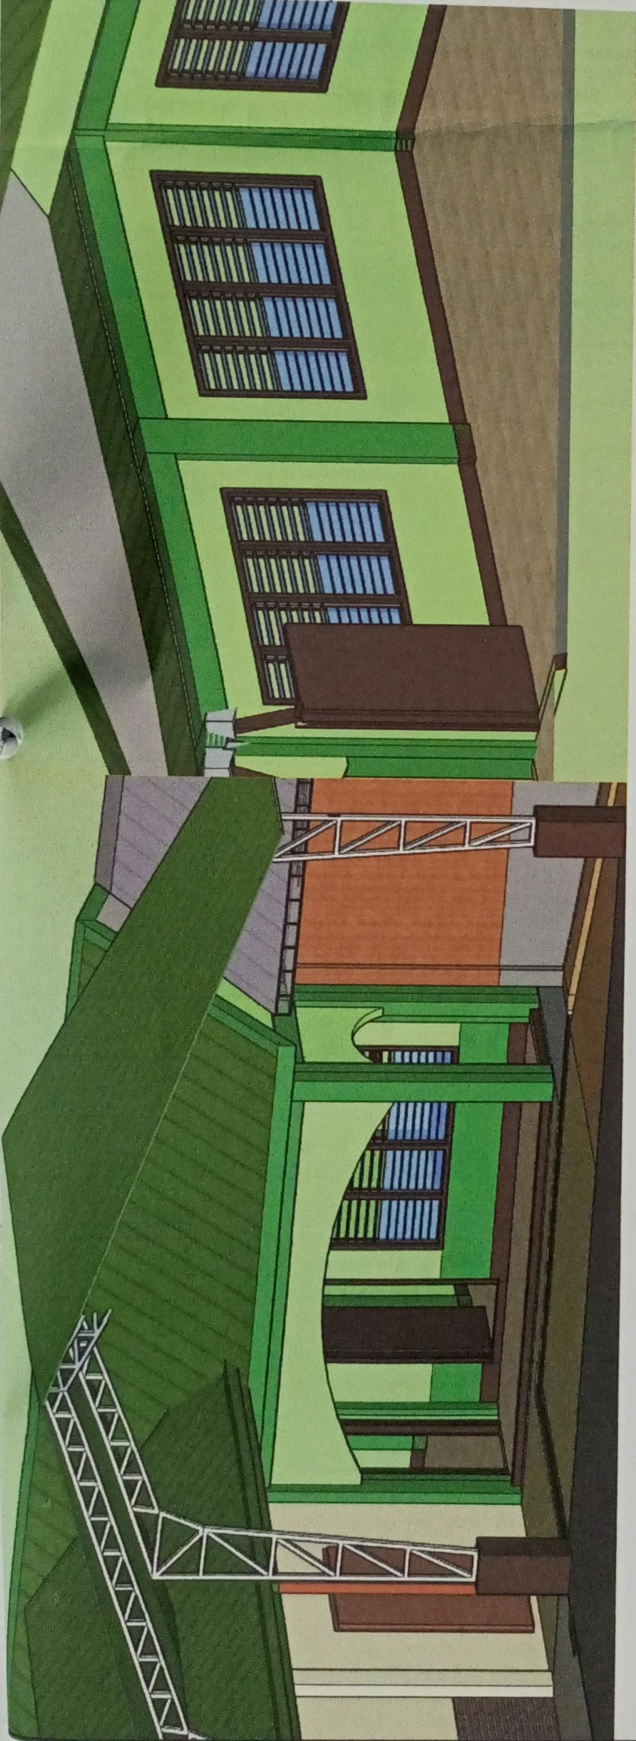


PERSPECTIVE

 


SITE DEVELOPMENT PLAN

LOCATION MAP

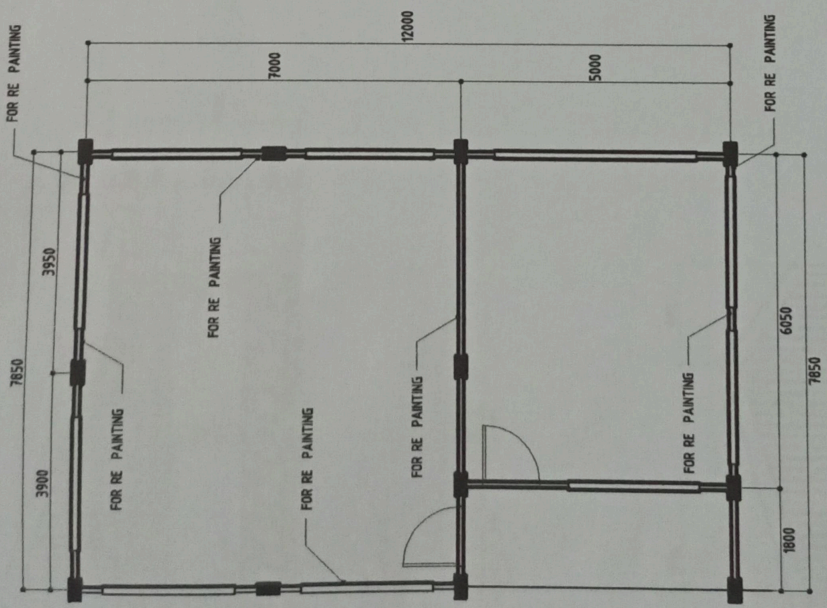

NOTE: PAINTING OF CEILING AND RE PAINTING OF WALLS AND DOORS


A FLOOR PLAN
AR-3 SCALE 1/8"=1'-0"

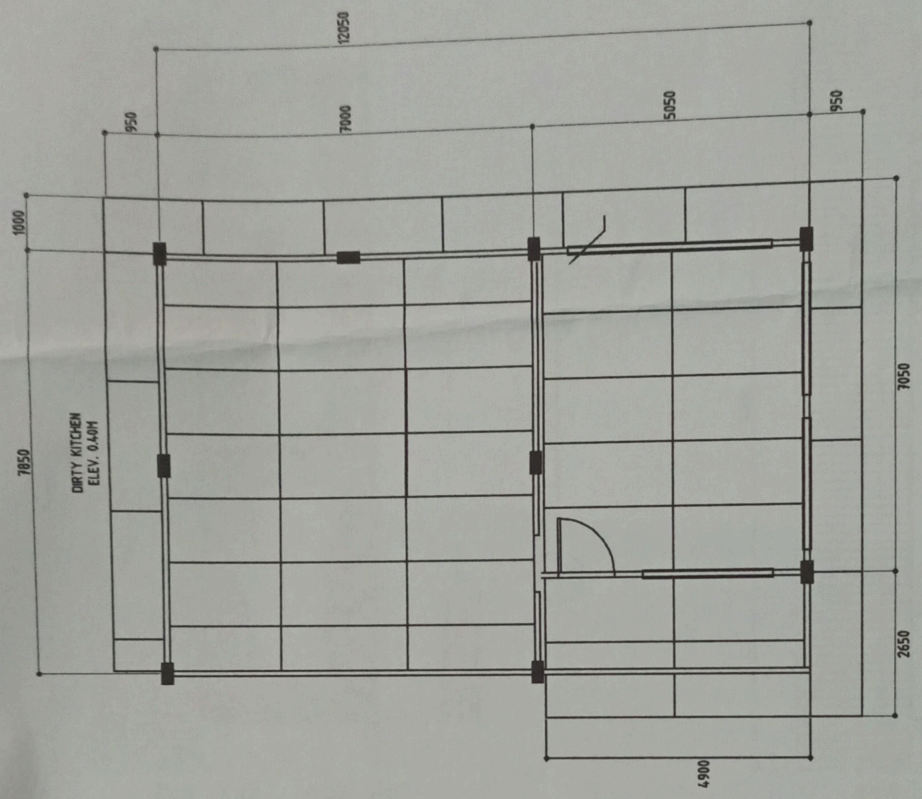

NOTE: PAINTING OF NEWLY INSTALLED CEILING ONLY


B CEILING PLAN
AR-3 SCALE 1/8"=1'-0"

PROJECT TITLE RE PAINTING OF SKILLS TRAINING BUILDING	PREPARED BY JOSEPHINE VESTABULLANG RMP SITE ENGINEER	CHECKED/REVIEWED BY ERIS V. PERGRINO CE FOOD B.	REVIEWED BY RODOLFO F. ALONSO ARCHITECT	SUBMITTED BY REBECCA D. GUILLERMO, SWO III ENGINEER-IN-CHARGE	RECOMMENDING APPROVAL MA. SOCORRO S. MACASO, SWO IV SITE CHIEF	APPROVED BY ATTY. SITE RAIFAH PAMALLOY-HASSAN OCCASIONAL DIRECTOR	SHEET CONTENT FLOOR PLAN CEILING PLAN	SHEET NO. AR-03
					DATE	DATE	DATE	DATE

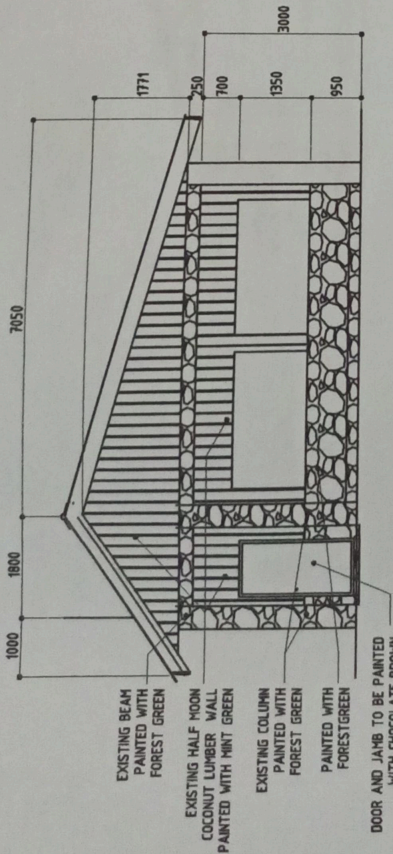


NOTE: RE PAINTING ONLY
RE PAINTING OF DOOR JAMBS AND
WINDOW JAMBS INCLUDED.

A FRONT VIEW
SCALE 1:100

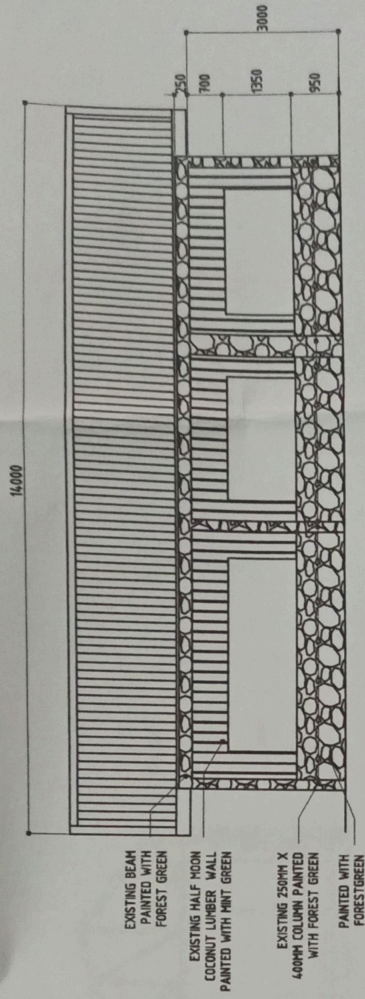


NOTE: RE PAINTING ONLY
RE PAINTING OF DOOR JAMBS AND
WINDOW JAMBS INCLUDED.

B RIGHT SIDE VIEW ELEVATION
SCALE 1:100

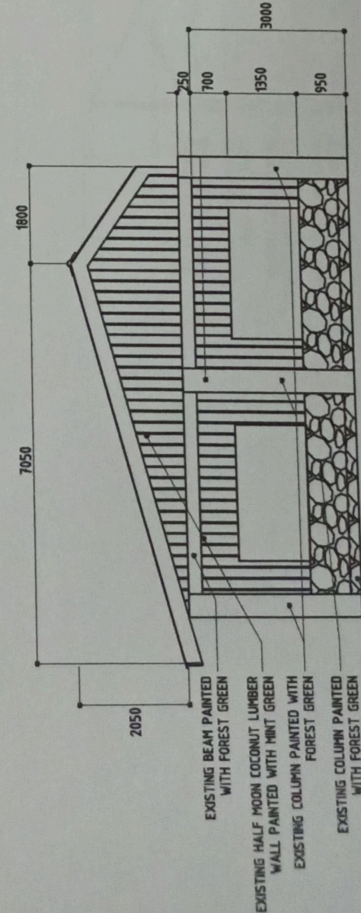

NOTE: RE PAINTING ONLY
RE PAINTING OF DOOR JAMBS AND
WINDOW JAMBS INCLUDED.

C REAR VIEW
SCALE 1:100

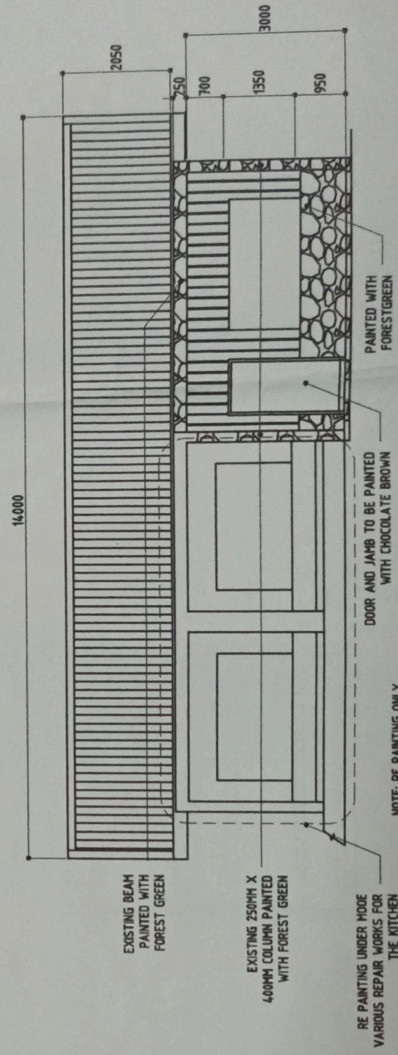

NOTE: RE PAINTING ONLY
RE PAINTING OF DOOR JAMBS AND
WINDOW JAMBS INCLUDED.

D LEFT SIDE ELEVATION
SCALE 1:100

PROJECT TITLE RE PAINTING OF SKILLS TRAINING BUILDING		PREPARED BY <i>Josephine P. Testa-Bocanegra RMP</i> SITE ENGINEER		CHECKED/REVIEWED BY <i>ERIS V. FERRERRINO, CE</i> PROJ. II		DESIGNED BY <i>ROLANDEE P. PASIG, CE</i> ARCHITECT/DESIGN UNIT		SUBMITTED BY <i>Rebecca P. Guillermo, SMO III</i> REBECCA P. GUILLERMO, SMO III		RECOMMENDING APPROVAL <i>Ma Socorro S. Macabado, SMOV</i> MA. SOCORRO S. MACABADO, SMOV		DATE 17 2027		DATE 17 2027	
PROJECT LOCATION MINDORO, POLIGNO, CANTONAN, ILO ILO		DRAWN BY <i>Ma Socorro S. Macabado</i> MA. SOCORRO S. MACABADO, SMOV		DATE 17 2027		DATE 17 2027		DATE 17 2027		DATE 17 2027		DATE 17 2027		DATE 17 2027	
SHEET NO.		SHEET COUNT		SHEET NO.		SHEET COUNT		SHEET NO.		SHEET COUNT		SHEET NO.		SHEET COUNT	
FRONT VIEW		FRONT SIDE VIEW		FRONT SIDE VIEW		FRONT SIDE VIEW		FRONT SIDE VIEW		FRONT SIDE VIEW		FRONT SIDE VIEW		FRONT SIDE VIEW	
LEFT SIDE VIEW		LEFT SIDE VIEW		LEFT SIDE VIEW		LEFT SIDE VIEW		LEFT SIDE VIEW		LEFT SIDE VIEW		LEFT SIDE VIEW		LEFT SIDE VIEW	
RIGHT SIDE VIEW		RIGHT SIDE VIEW		RIGHT SIDE VIEW		RIGHT SIDE VIEW		RIGHT SIDE VIEW		RIGHT SIDE VIEW		RIGHT SIDE VIEW		RIGHT SIDE VIEW	
REAR VIEW		REAR VIEW		REAR VIEW		REAR VIEW		REAR VIEW		REAR VIEW		REAR VIEW		REAR VIEW	
AR-04		AR-04		AR-04		AR-04		AR-04		AR-04		AR-04		AR-04	



