



**PROCUREMENT SECTION
ADMINISTRATIVE DIVISION
DSWD FIELD OFFICE IX**
[DSWD-GF-01P] REV 01 / 12 OCT 2021

REQUEST FOR QUOTATION

PRCY-2022-09-485

RFQ NO. **2022-09-02-0139**
DATE: **8-Sep-2022**

COMPANY NAME
COMPANY ADDRESS
CONTACT PERSON
CONTACT NO.
COMPANY TIN

POSTED
GEPS REF No. _____
DATE: **09/12/22**
SIGNATURE: _____

Sir/Madam:

Please quote your government price/s including delivery charges, VAT or other applicable taxes, and other incidental expenses for the goods listed in Annex A. Failure to indicate TECHNICAL SPECIFICATIONS could be basis for non-compliance. Also, furnish us with the descriptive brochures, catalogues, literatures and/or samples, if applicable.

If you are the exclusive manufacturer, distributor or agent in the Philippines for the goods listed in Annex A please attach in your quotation a duly notarized certification to this effect.

Please submit this form together with Annex A to DSWD FO IX BAC OFFICE on or before **Sept 26, 2022 @ 05:00 PM**

Very truly yours,

Ma. Corazon G. Suricad
MA. CORAZON G. SURICAD
CAO

Terms and Conditions:

- PURPOSE** : RRCY REPAIR OF PERIMETER FENCE
- PR NUMBER** : **2022-09-02-0139**
- 1. Award shall be made on per : Item Basis Lot Basis
- 2. Quotation validity : 30 CALENDAR DAYS FROM BID OPENING
- 3. Goods shall be delivered on : WITHIN 15 WORKING DAYS UPON RECEIPT OF PURCHASE ORDER
- 4. Delivery Area : RRCY, POLANCO
- 5. Terms of payment : WITHIN 60 CALENDAR DAYS AFTER DELIVERY
- 6. Liquidated Damages/Penalty : 1/10 of 1% of undelivered portion x No. of days of delay
- 7. In case of discrepancy between unit cost and total cost, unit cost shall prevail.
- 8. Warranty : N/A
- 9. Performance Security : N/A

10. Prospective supplier must be registered at the Philippine Government Electronic Procurement System (PhilGEPS). Visit Philgeps website at www.philgeps.gov.ph and register for free.

Earl Wynn C. Timbang
EARL WYNN C. TIMBANG
Regional Procurement Officer

(signature over printed name)
Supplier

PHILGEPS NO.: _____
PHILGEPS EXPIRY: _____

Department of Social Welfare and Development - OAK
 BIDS AND AWARDS COMMITTEE
 For Forging
 Received by: *Fordean!*
 Date & Time: **29/12/22 @ 2:30 PM**
 Remarks: _____



DATE: 04/07/2015

PROJECT NAME: REPAIR OF PERIMETER FENCE

LOCATION: REGIONAL REHABILITATION CENTER FOR YOUTH ANASTACIO POLANCO, ZAMBOANGA DEL NORTE

SHEET CONTENT: COVER SHEET

APPROVED BY: [Signature] CITY ENGINEER

CONFORMED BY: [Signature] MA. SOCORRO T. MARIANO

PREPARED BY: [Signature] MA. EVA... RMCN

CHECKED BY: [Signature] RPP - [Signature]

PROJECT NO. 40-7-2014-003

PROJ. NO. ANASTACIO POLANCO

DESIGNED BY: [Signature] DESPINA P. TESTA-BLANCO

PROJECT NO. 40-7-2014-003

DATE SUBMITTED:

DRAWING STATUS

DATE DESCRIPTION NUMBER BY

DATE DESCRIPTION NUMBER BY

REPUBLIC OF THE PHILIPPINES
DEPARTMENT OF SOCIAL WELFARE AND DEVELOPMENT
GEN. VICENTE ALVAREZ STREET, ZAMBOANGA CITY

PLANS

REPAIR OF PERIMETER FENCE
AT REGIONAL REHABILITATION CENTER FOR YOUTH (RRCY)
ANASTACIO POLANCO, ZAMBOANGA DEL NORTE



DSWD
REGIONAL OFFICE

DAVAO FIELD OFFICE IX
GENERAL INVESTIGATIVE DIVISION

COMPANY NAME: GENERAL INVESTIGATIVE DIVISION
CONTACT PERSON: JOHN MARICEL L. ARNALDO
CONTACT NO.: 811-48278

ITEM NO. QTY. UNIT PURCHASER'S SPECIFICATIONS

TOTAL AMT. BIDDERS' SPECIFICATIONS UNIT COST TOTAL COST

1	1	LOT	REPAIR OF PERIMETER FENCE				
			PROGRAM OF WORKS				
			119	sq.m.	SITE WORKS		
			748 88	sq.m.	REINFORCING STEEL BARS		
			4 118	sq.m.	FORM WORKS AND SCAFFOLDINGS		
			73 04	sq.m.	METAL WORKS		
			7 08	cu.m.	CONCRETE WORKS		
			87 48	sq.m.	MASONRY WORKS		
			26 0028	sq.m.	CONSTRUCTION FOREMAN		
					TOTAL DIRECT COST (MATERIAL, LABOR AND EQUIPMENT)	397,110.00	
					OCM (15% of A)		
					CONTRACTOR'S PROFIT (25% of A)		
					VAT (6% of A+B+C)		
					XXXXXXXXXXXXXXXXXXXXXXXXXXXXX NOTHING FOLLOWS XXXXXXXXXXXXXXXXXXXXXXXX		

Note Buyer:
 Please check Enclosure/Bidders' Manual for BIDDING
 Process / Bidding For Items and to request for Bidders' Requirements under Special
 Note. All bidders should file with AOC (AOC Form) PRRD 2022 for award of contract.
 Download Bidding Document and be required by accepted/registered under Special
 Note. Purchaser's Manual with AOC. Also provide to the master of Approval/Notice

APPROVED BY: ANNEZA A. RENO
RFD NO.: **2022-06-01-040**
DATE: **2022-09-19**

PURPOSE: 1 REPAIR OF PERIMETER FENCE
PR. NO.: 1 2022-06-01-040

EARL WYNK C. ARNALDO
 PROCUREMENT OFFICER

XXXXXXXXXXXXXXXXXXXXXXXXXXXXX
 NOTHING FOLLOWS XXXXXXXXXXXXXXXXXXXXXXXX

PROJECT NAME:

REPAIR OF PERIMETER FENCE

LOCATION:

**REGIONAL REMEDIATION CENTER FOR YOUTH
 ANASTASIO PARK, ENCINITAS, CA 92024**

SHEET CONTENT:

**SECTION
 201 BAF
 PRELIM PLAN**

APPROVED BY:

[Signature]
 CITY OF SAN DIEGO
 Planning Director

CONFORMED BY:

[Signature]
 SA RODRIGO S. BACOS, SRV V
 ASST. DIR.

DESIGNED BY:

[Signature]
 MAJEN P. [unclear]

CHECKED BY:

[Signature]
 ROBERT G. [unclear]

PREPARED/DESIGNED BY:

[Signature]
 JOSEPH P. TESTALANDA, P.E., RMP
 San Diego State Water District

DATE SUBMITTED:

DRAWING STATUS:


DATE:

DESCRIPTION/REVISIONS:


BY:

TABLE OF CONTENTS

CS-1	COVER SHEET
AR-1	PROSPECTIVE SITE DEVELOPMENT PLAN LOCATION MAP
ST-01	FOUNDATION PLAN SECTION DETAILS
ST-02	DRAINAGE CANAL PLAN CATCH BASIN SECTION SLOPE PROTECTION PLAN SLOPE PROTECTION SECTION
ST-03	CITY SECTION DETAIL COLUMN PLAN ROOFING PLAN DRAINAGE CANAL & CATCH BASIN SECTION DETAIL WALL FOOTING SECTION DETAIL
ST-04	WALL SECTION DETAIL WALL PLAN FLOOR SECTION DETAILS FLOOR PLAN CELLS DETAIL

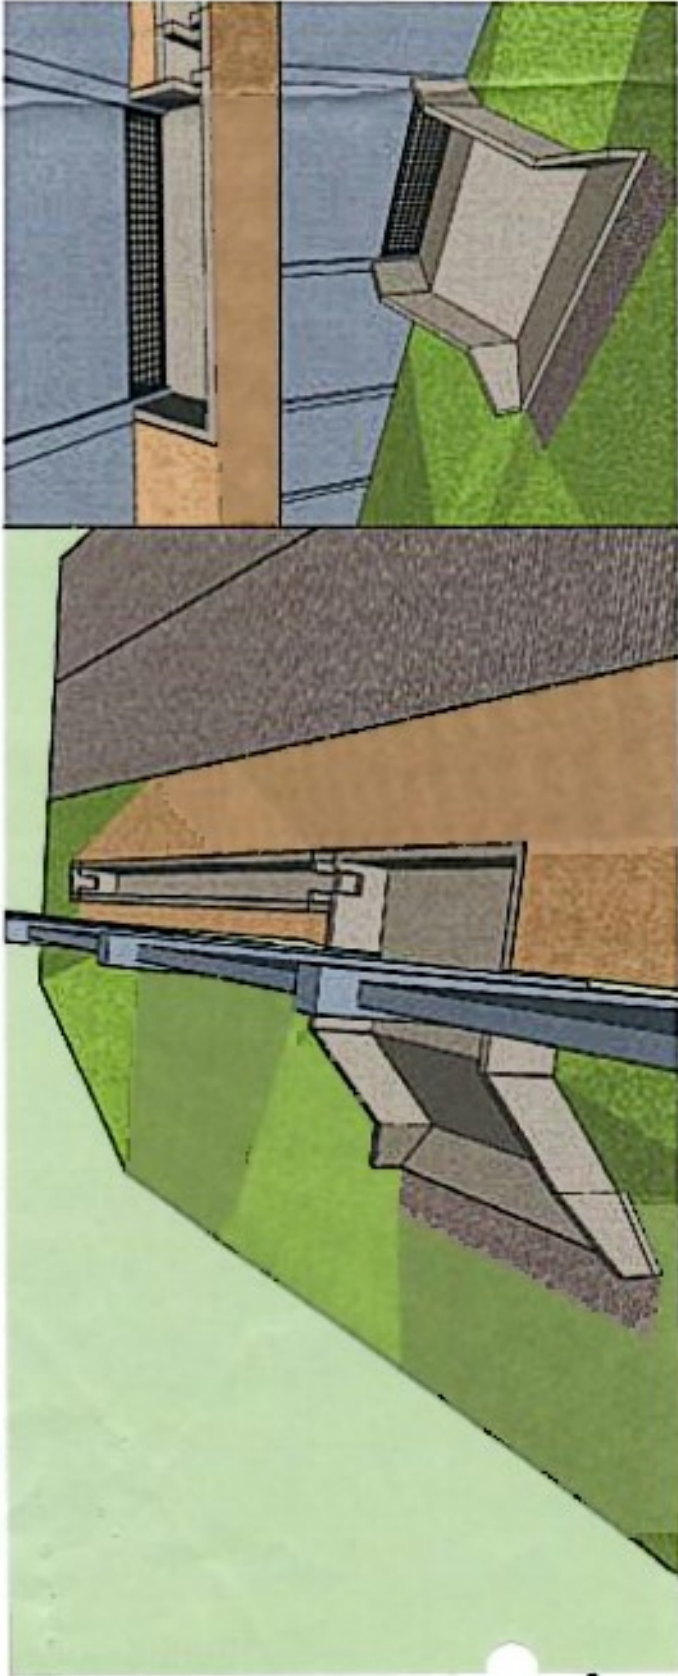

PERSPECTIVE

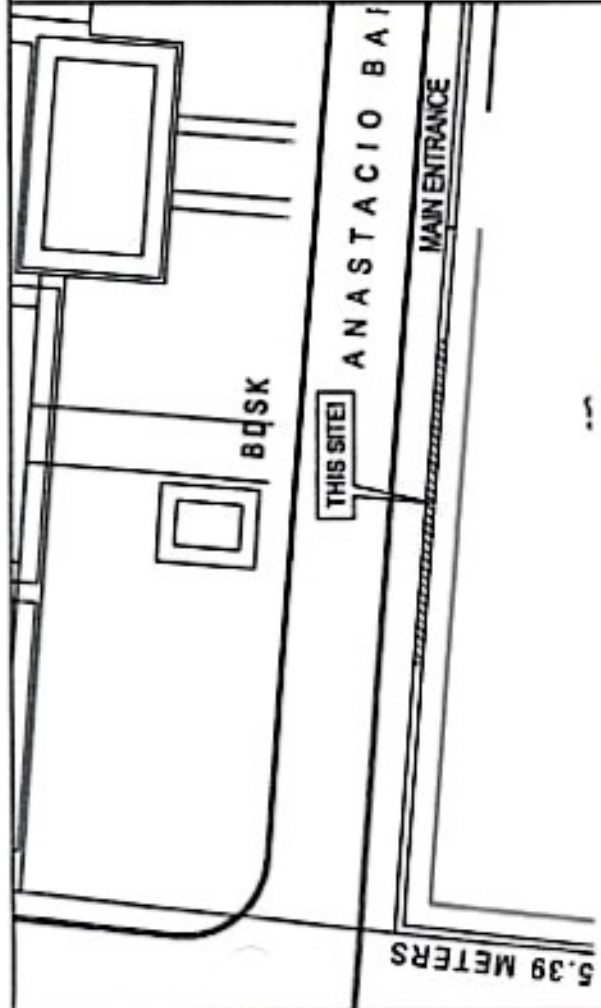


SITE DEVELOPMENT PLAN




LOCATION MAP

PROJECT NAME REPAIR OF PERIMETER FENCE	
LOCATION REGIONAL RECREATION CENTER FOR YOUTH (AMBIANCE PLAZA), JAMES DOUGLAS, KANSAS	
SHEET CONTENT: FOUNDATION PLAN SECTION DETAILS	
APPROVED BY 	Requestor: CITY OF OVERLAND PARK
CONFIRMED BY 	Engineer: MA 30000033 0000000000000000
DESIGNED BY 	Designer: MA 30000033 0000000000000000
CHECKED BY 	Checker: MA 30000033 0000000000000000
PREPARED BY RESIDENTIAL P. RESIDENTIAL CORP. 2000 W. 84th St. Overland Park, KS 66212	
PROJECITIA NO.	
DATE SUBMITTED	
DATE	DESCRIPTION
PLAN CATEGORY	SHEET NUMBER
ST-21	0306
	LONG

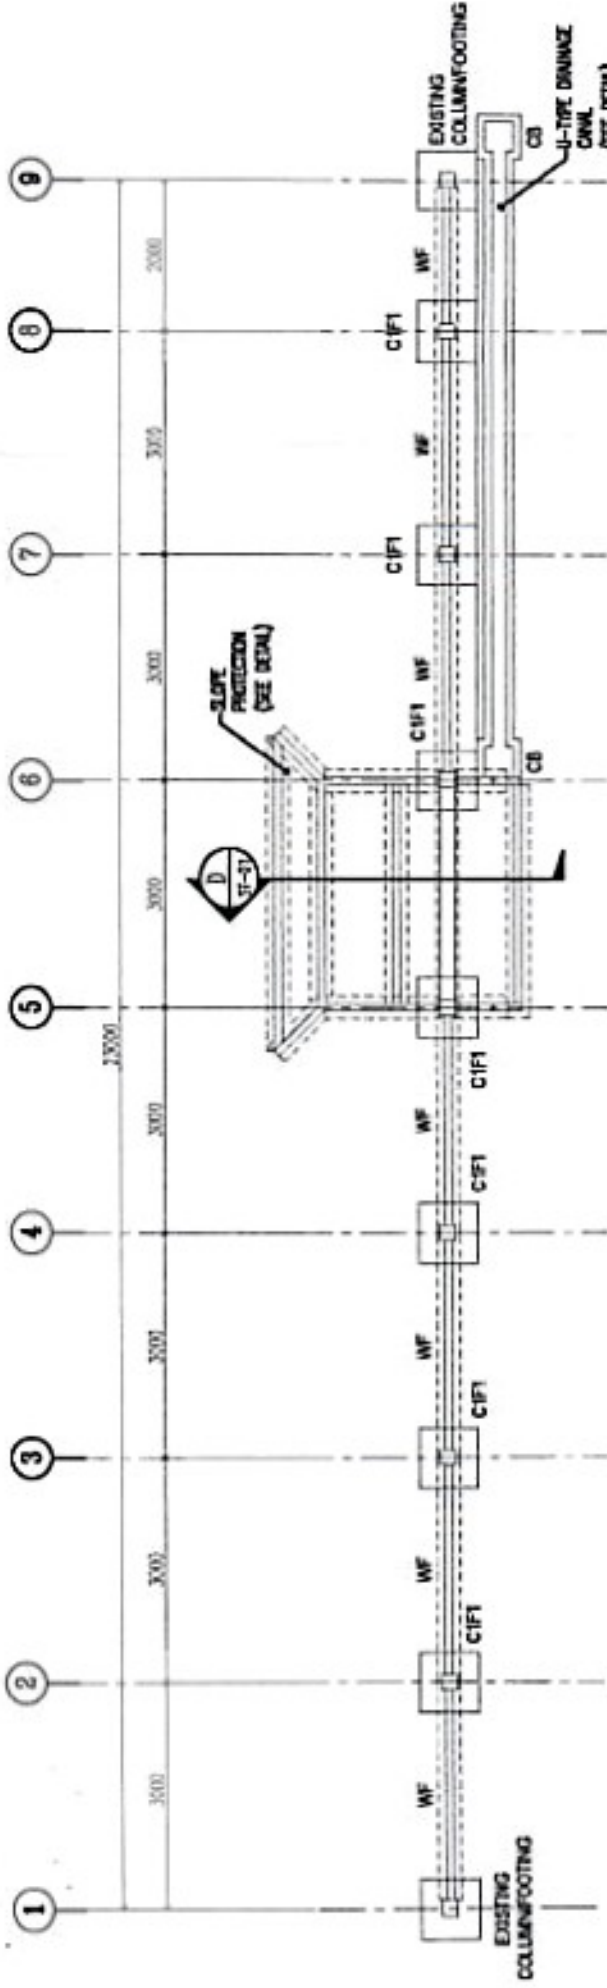

A FOUNDATION PLAN
SCALE: 1/8" = 1'-0"

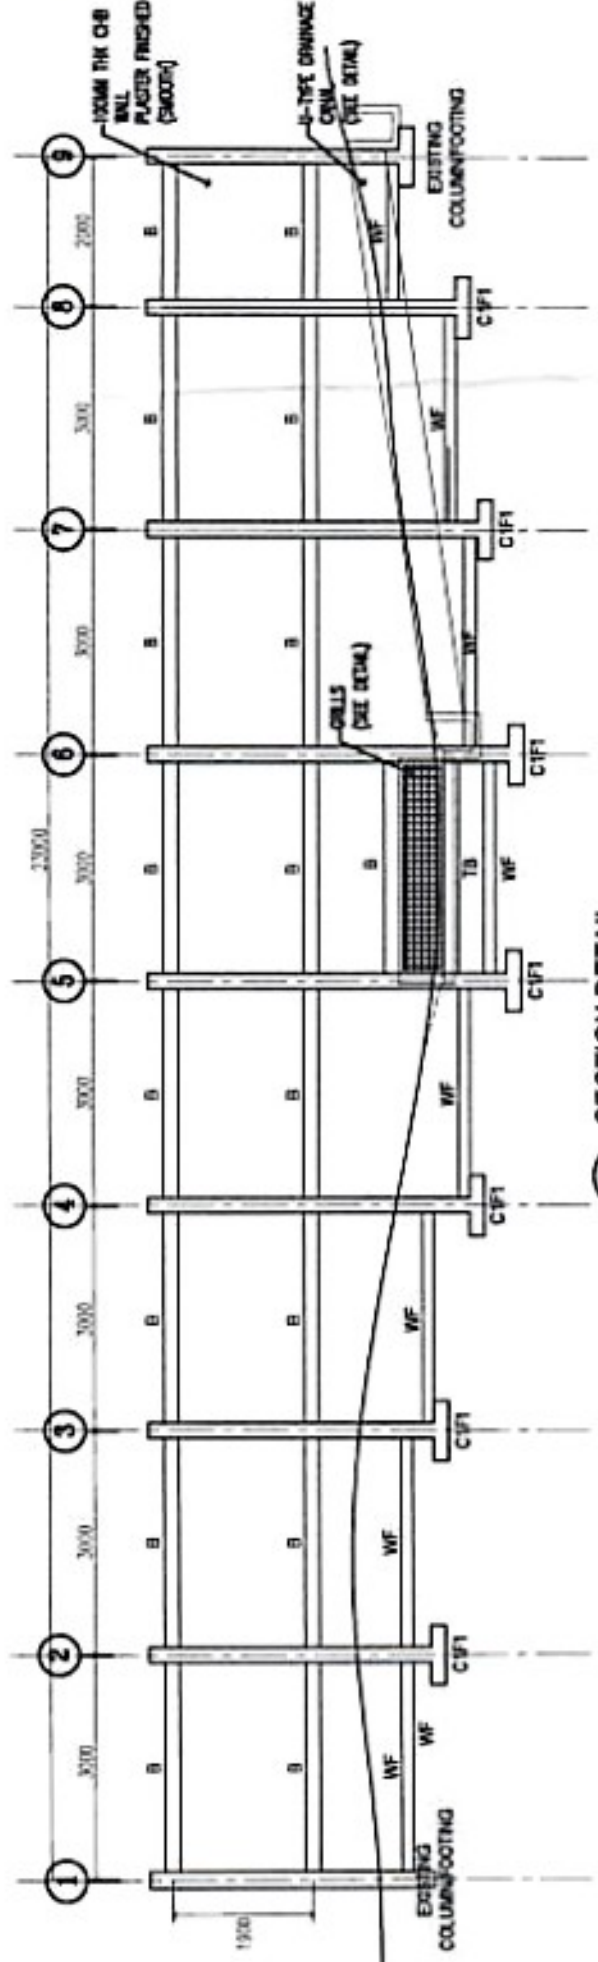

B SECTION DETAIL
SCALE: 1/8" = 1'-0"


PROJECT NAME: **REPAIR OF PERIMETER FENCE**
 LOCATION: **REGIONAL REHABILITATION CENTER FOR YOUTH (AMFAC) POLICE JURISDICTION DE WBT**
 SHEET CONTENT: **DRAINAGE CANAL PLAN
 CATCH BASIN SECTION
 SLOPE PROTECTION PLAN
 SLOPE PROTECTION SECTION**

APPROVED BY: *[Signature]*
 CITY: **THE TOWN OF HANLOWEN MA**
 CONFORMED BY: *[Signature]*
 MA: **REGGIE E. BROWN, INC. V**
 PREPARED BY: *[Signature]*
 MA: **REGGIE E. BROWN, INC. V**
 CHECKED BY: *[Signature]*
 MA: **REGGIE E. BROWN, INC. V**
 DESIGNED BY: *[Signature]*
 MA: **REGGIE E. BROWN, INC. V**
 PREPARED FOR: **STATE OF MASSACHUSETTS**
 MA: **REGGIE E. BROWN, INC. V**


DATE	DESCRIPTION/ISSUES	BY

DATE SUBMITTED	DRAWING STATUS


PLUM CATEGORY	SHEET NUMBER	PAPER SIZE
BT-42	04/26	LONG

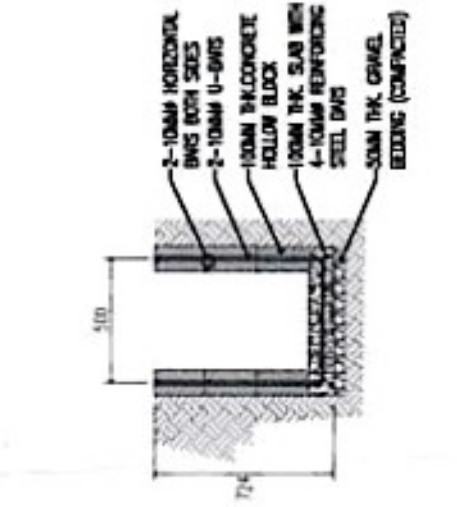


B CATCH BASIN SECTION
 SCALE: 1:10

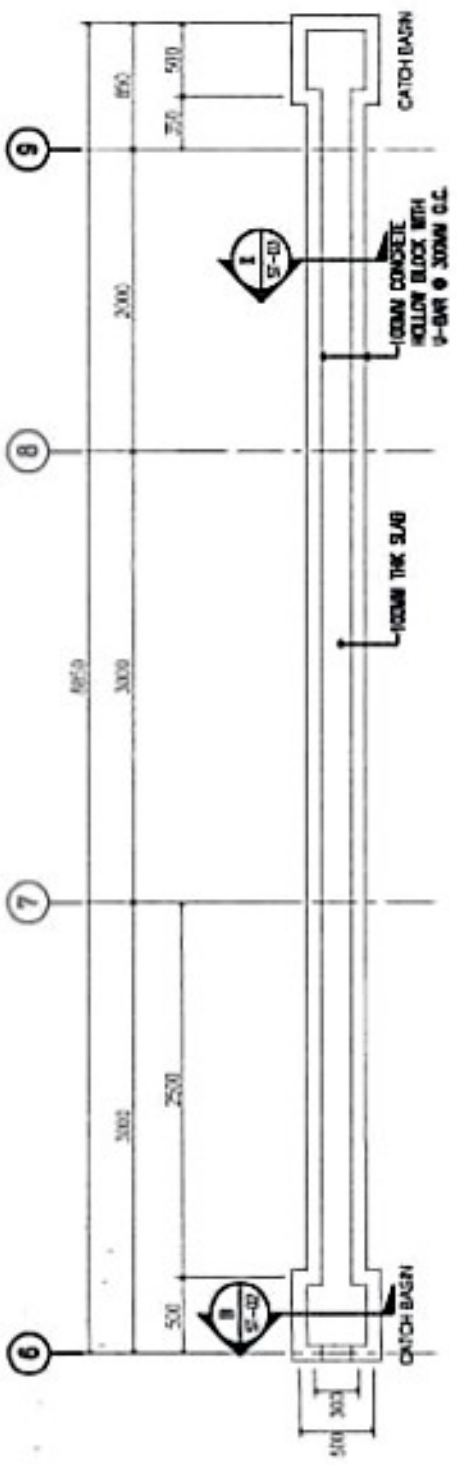

A DRAINAGE CANAL PLAN
 SCALE: 1:50

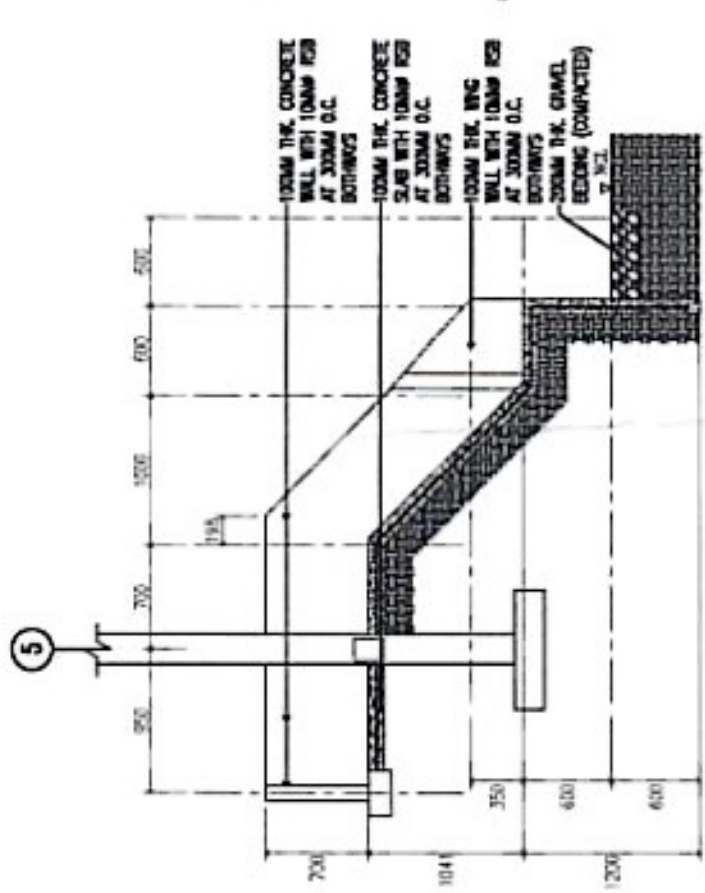

D SLOPE PROTECTION SECTION
 SCALE: 1:50

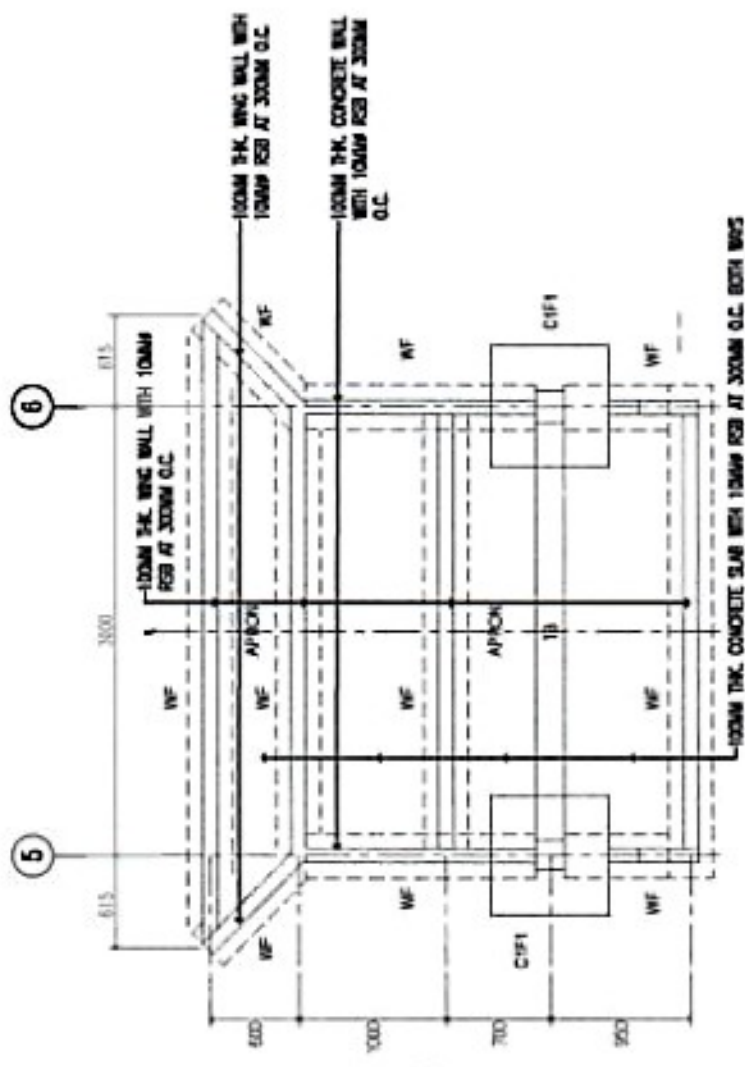

C SLOPE PROTECTION PLAN
 SCALE: 1:50

© 2005 Reggie E. Brown, Inc. All Rights Reserved. No part of this drawing may be reproduced without the written permission of Reggie E. Brown, Inc.

PROJECT NAME
REPAIR OF PERIMETER FENCE

LOCATION
**REGIONAL REGULATORY CENTER FOR YOUTH
 (RRC) PLUMB, CARLSBAD, CA SITE**

SHEET CONTENT
**CIVIL SECTION DETAIL SECTION DETAILS
 C1 PLAN, C1F1 PLAN
 WALL FOOTING DETAIL, DRAINAGE COLLECTION
 DRAINAGE CANAL & CATCH BASIN PLAN**

APPROVED BY

 CITY ENGINEER
 APPROVED BY

 PROFESSIONAL ENGINEER

DATE SUBMITTED
 PROJECT #

DATE
 DESCRIPTION/REMARKS

DATE
 DESCRIPTION/REMARKS

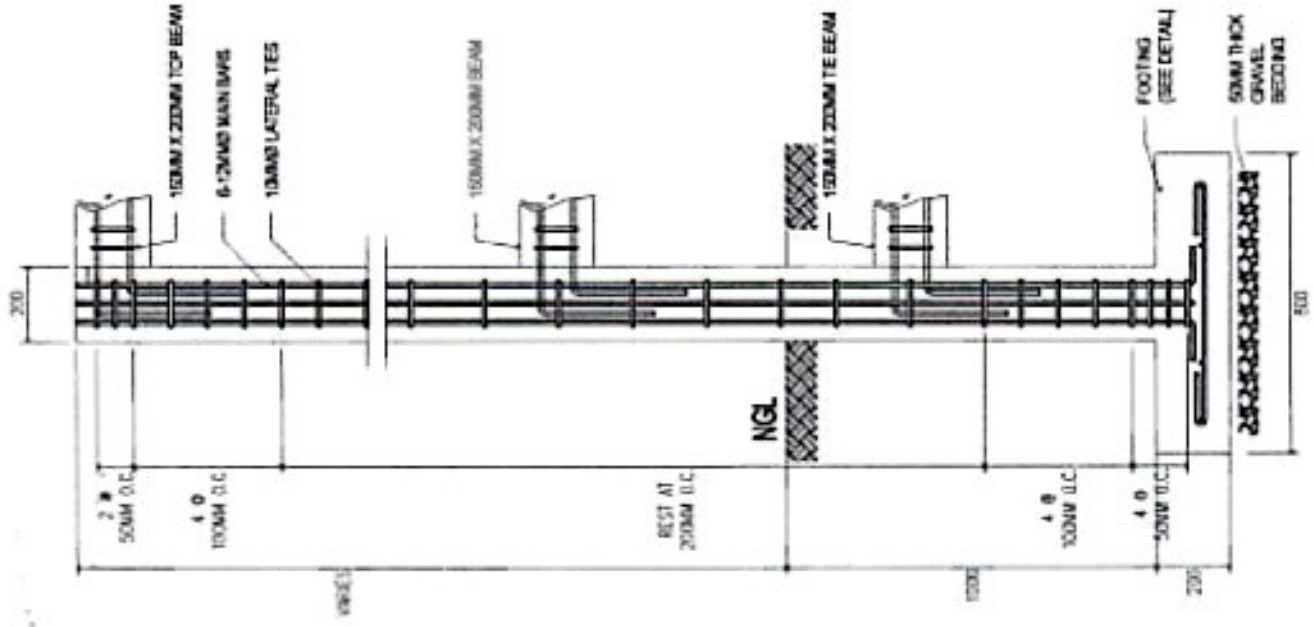


A C1F1 SECTION DETAIL
 SCALE 1:10

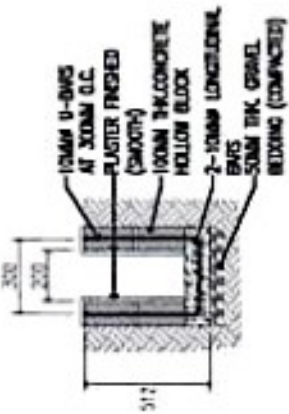


E DRAINAGE CANAL SECTION
 SCALE 1:10

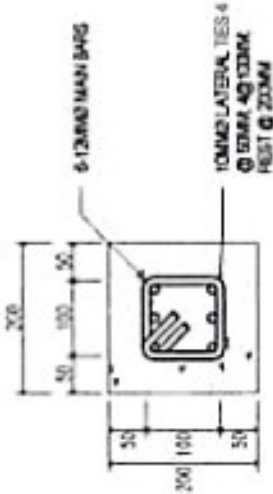


B COLUMN 1 PLAN
 SCALE 1:10

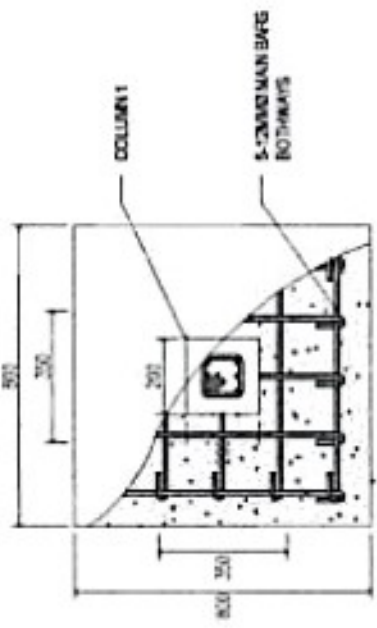

C C1F1 PLAN
 SCALE 1:10

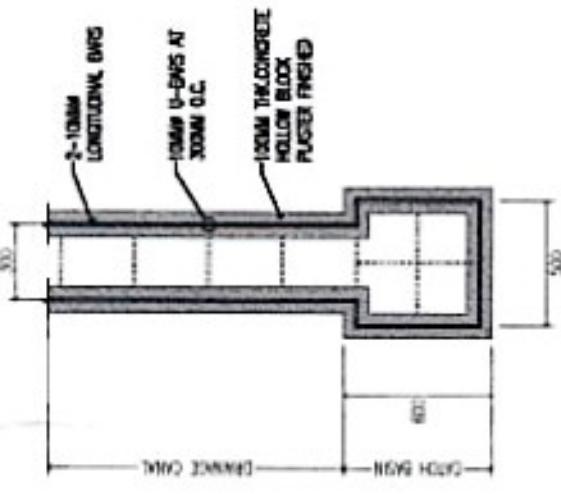

F DRAINAGE CANAL & CATCH BASIN PLAN
 SCALE 1:10

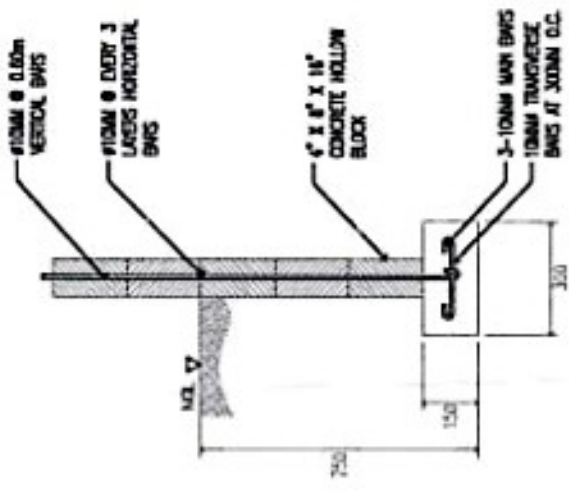

D WALLFOOTING SECTION DETAIL
 SCALE 1:10

PROJECT NAME
REPAIR OF PERIMETER FENCE

LOCATION
**NATIONAL REVOLUTIONARY CENTER FOR YOUTH
BUSTARD POLYCARBONIDE BLK BITE**

SHEET CONTENT
**BEAM SECTION DETAIL
TIE BEAM SECTION DETAIL
BEAM & TIE BEAM PLAN
GRILLS DETAIL**

APPROVED BY

ATTY. LITTLE
REGISTERED ARCHITECT
Professional Seal

CONFORMED BY

MA SOCORRO
REGISTERED ARCHITECT
Professional Seal

PREPARED BY

MA SOCORRO
REGISTERED ARCHITECT
Professional Seal

CHECKED BY

ROLAN
REGISTERED ARCHITECT
Professional Seal

DATE SUBMITTED
APR 27, 2018


PROJECT NO.
REGISTERED ENGINEER

ROSTINE P. TESTALANDA
REGISTERED ENGINEER
Professional Seal


DATE SUBMITTED

DRAWING STATUS
DATE DESCRIPTION/REVISIONS BY


PLAN NUMBER	SHEET NUMBER	PAPER SIZE
BT-04	06/06	LONG

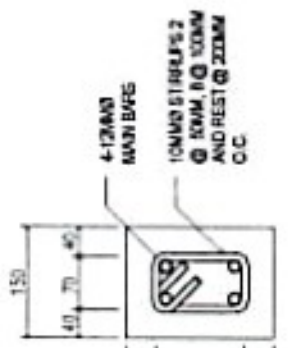


C BEAM PLAN
SCALE 1:20

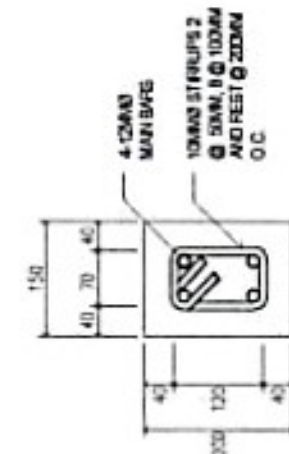


D TIE BEAM PLAN
SCALE 1:20

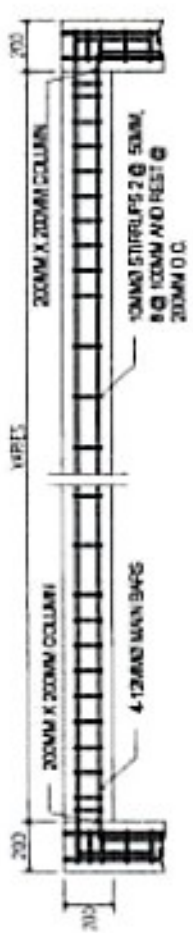

A BEAM SECTION DETAIL
SCALE 1:20

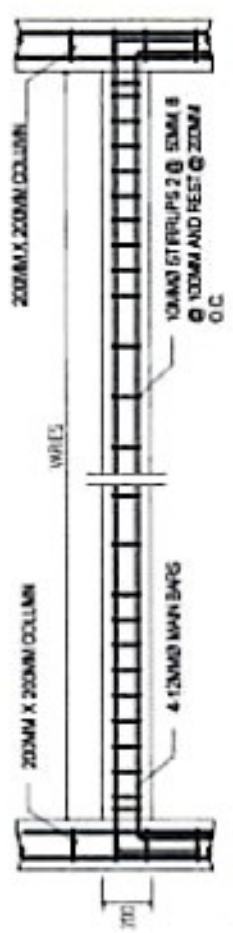

B TIE BEAM SECTION DETAIL
SCALE 1:20

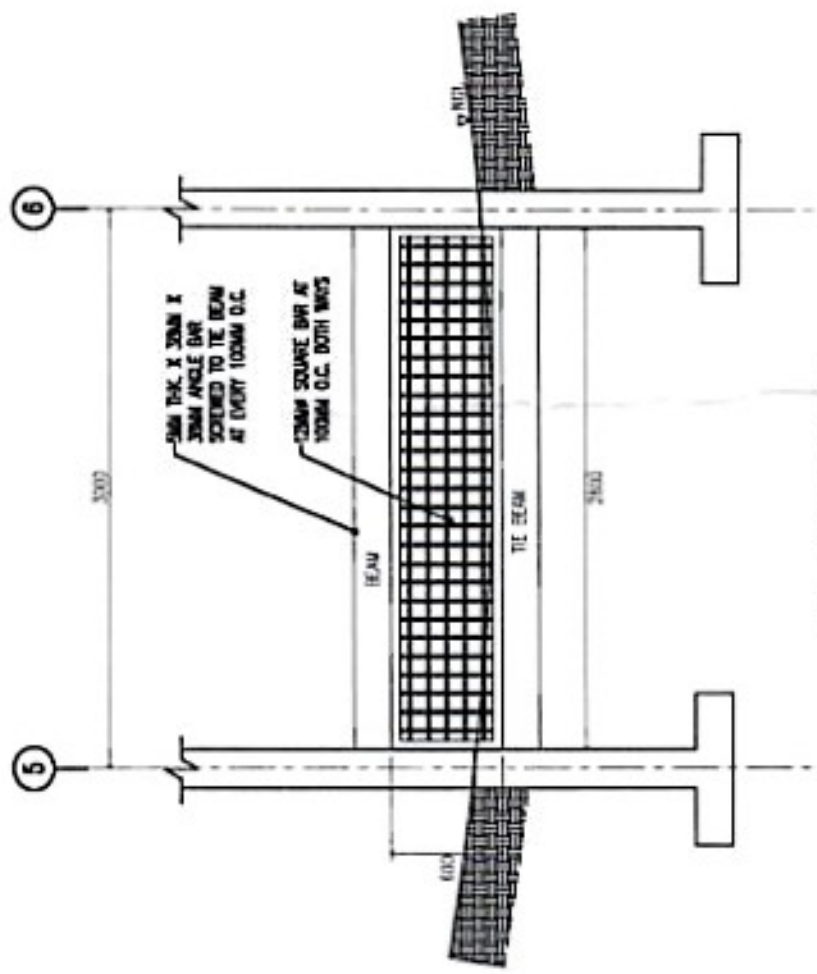

E GRILLS DETAIL
SCALE 1:20