

REQUEST FOR QUOTATION

Section 53.9b - SVP - Infrastructure

RFQ NO. 09-1441
DATE: September 20, 2023

COMPANY NAME
COMPANY ADDRESS
CONTACT PERSON
CONTACT NO.
COMPANY TIN

CRCF-2023-09-1441
POSTED
GEPS REF No. 09/20/23
DATE: 09/20/23
SIGNATURE: [Signature]

Sir/Madam:

Please quote your government price/s including delivery charges, VAT or other applicable taxes, and other incidental expenses for the goods listed in **Annex A**. Failure to indicate **TECHNICAL SPECIFICATIONS** could be basis for non-compliance. Also, furnish us with the descriptive brochures, catalogues, literatures and/or samples, if applicable.

If you are the exclusive manufacturer, distributor or agent in the Philippines for the goods listed in Annex A please attach in your quotation a duly notarized certification to this effect.

Please submit this form together with Annex A to **DSWD FO IX BAC OFFICE** on or before

Sept. 18, 2023 @ 05:00 PM

Very truly yours,



ROLANDO V. CUEVA
Regional Procurement Officer

Terms and Conditions:

- | | | |
|--|---|--|
| PURPOSE | : | Provision of AUDIO Room at DSWD FO-IX, Z |
| PR NUMBER | : | 2023-09-1441 |
| 1. Award shall be made on per | : | <u> </u> Item Basis <input checked="" type="checkbox"/> Lot Basis |
| 2. Quotation validity | : | 60 CALENDAR DAYS FROM BID OPENING |
| 3. Goods shall be delivered on | : | 7 Calendar Days Upon Received of NTP |
| 4. Delivery Area | : | DSWD FO-IX |
| 5. Terms of payment | : | WI IN 60 CALENDAR DAYS AFTER DELIVERY |
| 6. Liquidated Damages/Penalty | : | 1/10 of 1% of undelivered portion x No. of days of delay |
| 7. In case of discrepancy between unit cost and total cost, unit cost shall prevail. | : | |
| 8. Warranty | : | <u>Section 62 of R.A. 9184</u> |
| 9. Performance Security | : | <u>Section 39 of R.A. 9184</u> |

Department of Social Welfare and Development FO-IX
 BIDS AND AWARDS COMMITTEE
 For Posting
 Received by: Fabun
 Date & Time: 09/20/23
 Remarks: Posting

(signature over printed name)

Supplier

PHILGEPS NO.: _____

PHILGEPS EXPIRY: _____

BUYER NAME
 ANNE A. PERRON
 DTI NO.

PURCHASER'S SPECIFICATIONS		TOTAL ABC	BIDDER'S SPECIFICATIONS		UNIT COST	TOTAL COST
NO.	QTY.	UNIT				
Labor and Materials						
2	sqc	Glass Installation (Labor)				
144.07	SQ. ft	Glass Installation (Materials)				
		Inclusion, Relocation of 3-Tiered ACU (Labor and Materials)				
Total Direct Cost (Material, Labor and Equipment)						
Indirect Cost						
OCM (15% of A)						
Contractor's Profit (10% of A)						
VAT (5% of A+B+C)						
Total Project Cost						
		Total	107,946.90			

PURPOSE : Provision of AUDIO Room at DSWD FO-IX, Z.C
 PR NO : 2023-09-1441

- DOCUMENTS REQUIRED DURING RFO OPENING:**
1. Mayor's Permit
 2. Philgeps Registration Number
 3. PCAB License
 4. Income/Business Tax Return for ABC's Above 500K
- DOCUMENTS REQUIRED BEFORE ISSUANCE OF NOTICE OF AWARD:**
1. Omnibus Sworn Statement for ABC's Above 500K

BASIR H. KUMING
 CANNASSER

(SIGNATURE OVER PRINTED NAME)
 SUPPLIER

PROJECT NAME
**PROVISION OF AUDIO ROOM AT
 DSWD REGIONAL OFFICE BK**

LOCATION
DSWD REGIONAL OFFICE BK

SHEET NUMBER
02/04

PROJECT TITLE
**PROVISION OF AUDIO ROOM AT
 DSWD REGIONAL OFFICE BK**

APPROVED BY
[Signature]
 APPROVED BY
[Signature]

DESIGNED BY
9/1/23

CHECKED BY
9/1/23

DATE
9/1/23

PROJECT NO.
AR-01


DATE SUBMITTED
02/04

DATE
02/04

DATE
02/04


DATE
02/04

DATE
02/04

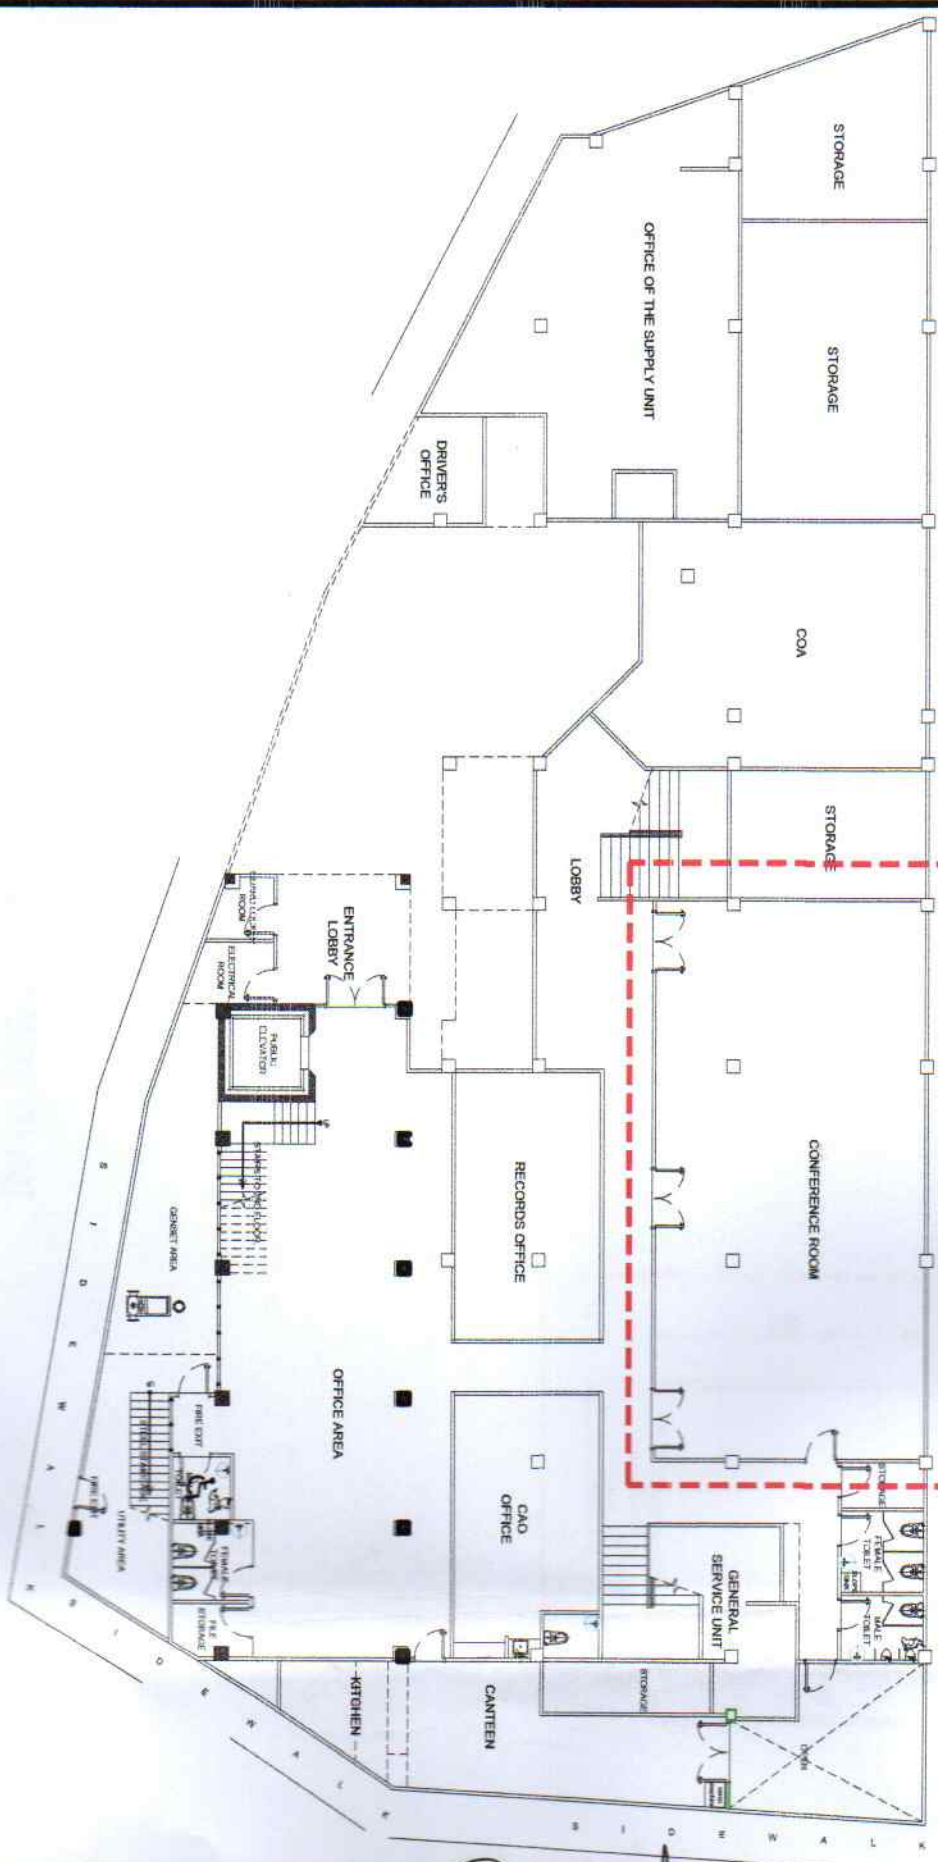

1
 AR-01
 SCALE
KEY PLAN (GROUND FLOOR)
 1:250 METERS

PROPOSED GLASS
PARTITION
(SEE DETAILS)

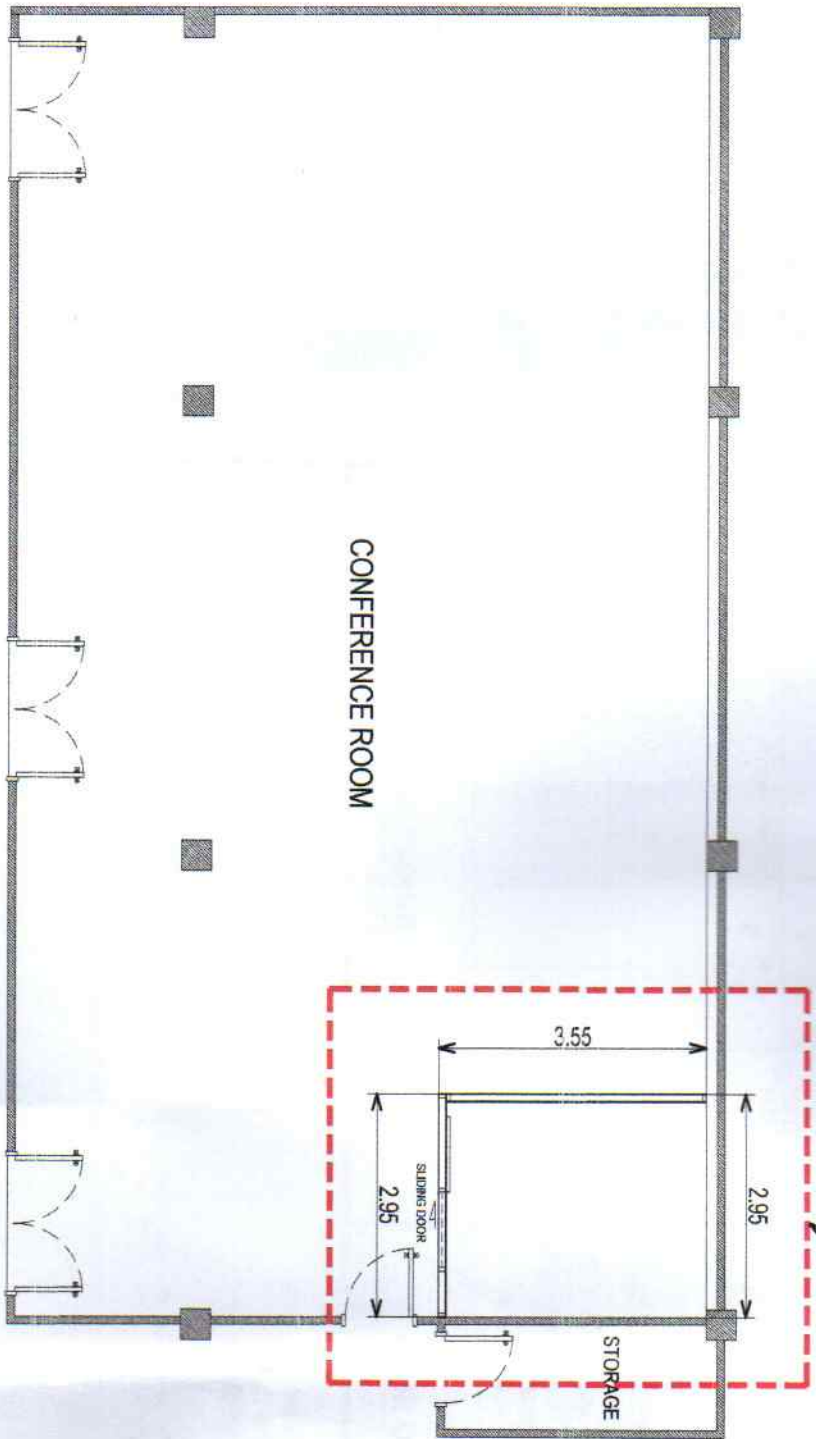

1
AR-02
SCALE
PROPOSED FLOOR PLAN
1:100 METERS

IDSWD
Department of Homeland Security and Development
ADMINISTRATIVE SERVICES (ASIS) DIVISION
BUILDING & CONSTRUCTION
OPERATIONS CENTER (OC) DIVISION

PROJECT NAME
PROVISION OF AUDIO ROOM AT
OSMD REGIONAL OFFICE IX

LOCATION
OSMD REGIONAL OFFICE IX

SHEET NUMBER
PROPOSED FLOOR PLAN

DATE
9/12/13

DESIGNED BY
[Signature]

CHECKED BY
[Signature]

APPROVED BY
[Signature]


DATE
9/12/13

PROJECT NO.
AR-02


SHEET NUMBER
03/04

DATE
M4


PROJECT NO.	AR-02
SHEET NUMBER	03/04
DATE	M4

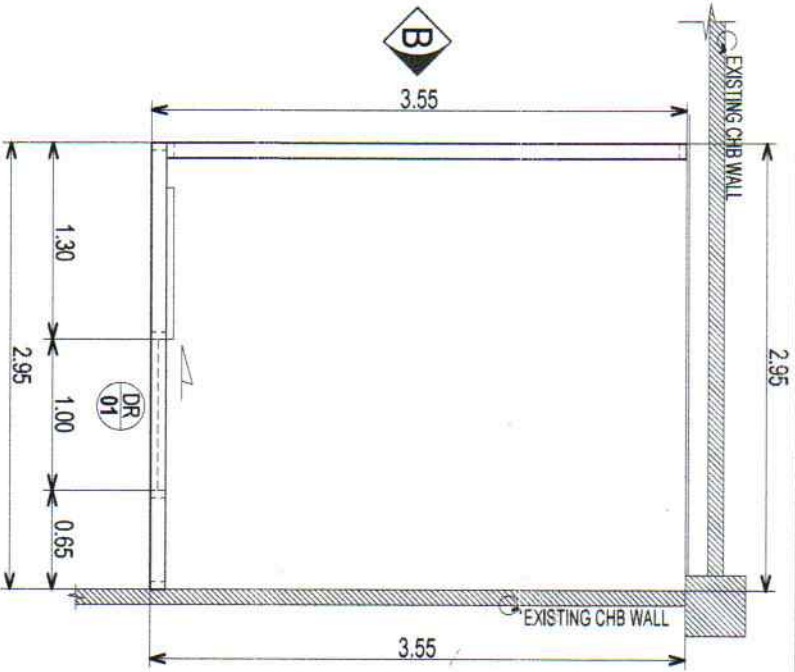


1 PLAN
SCALE 1:50 METERS

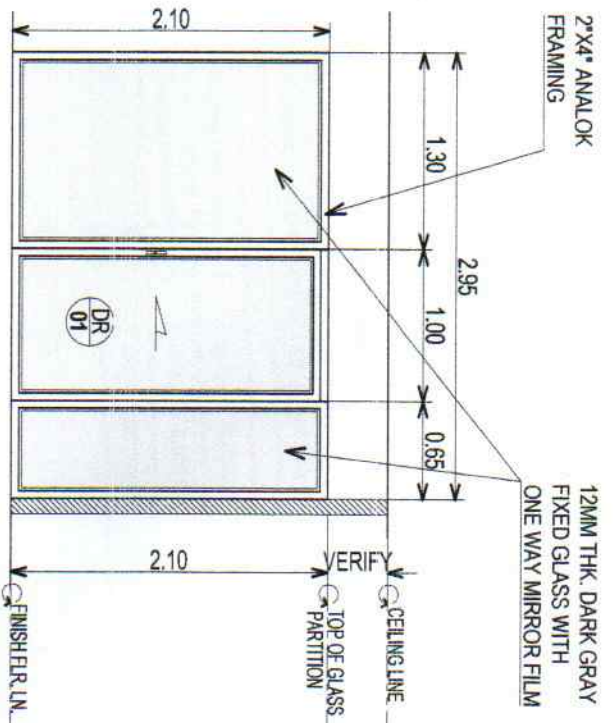

2 ELEVATION THRU-A
SCALE 1:50 METERS

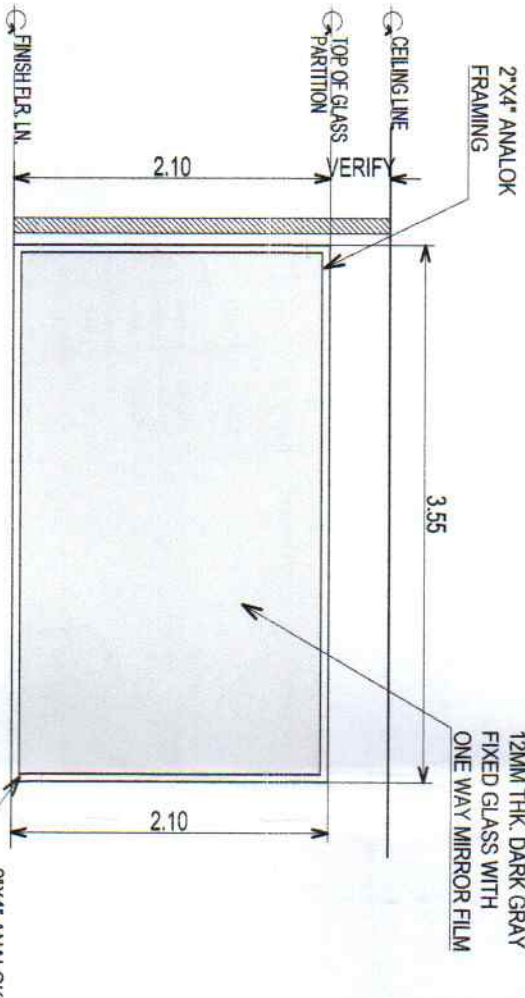

3 ELEVATION THRU-B
SCALE 1:50 METERS

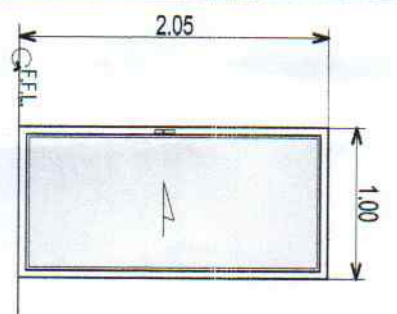

4 DOOR DETAILS
SCALE 1:50 METERS

SIZE: 1.00M X 2.05M
 TYPE: 12MM SLIDING GLASS DOOR WITH ONE WAY MIRROR FILM IN ANALOK FRAMING WITH LOCKSET
 QUANTITY: 1 SET

PROJECT NAME: PROVISION OF AUDIO ROOM AT DSWD TO IX CONFERENCE ROOM		
LOCATION: DSWD REGIONAL OFFICE IX		
SHEET CONTENT: AS SHOWN		
APPROVED BY: <i>[Signature]</i>		
CHECKED BY: <i>[Signature]</i>		
DATE: 9/12/2015		
PROJECT MANAGER: <i>[Signature]</i>		
ARCHITECT: <i>[Signature]</i>		
ENGINEER: <i>[Signature]</i>		
DATE SUBMITTED:		
ENGINEER STATUS:		
DATE:		
DESCRIPTION:		
DRAWING NUMBER:		
SHEET NUMBER:		
PAPER SIZE:		
AR-03	04/04	A4