

REPUBLIC OF THE PHILIPPINES
DEPARTMENT OF SOCIAL WELFARE AND DEVELOPMENT
 GEN. VICENTE ALVAREZ STREET, ZAMBOANGA CITY

PLANS

FOR THE REPAIR OF
LAUNDRY AREA ROOFING
BALAY DANGPANAN SA KABATAAN
 BARANGAY ANASTACIO, MUNICIPALITY OF POLANCO,
 DIPOLOG CITY, ZAMBOANGA DEL NORTE




 
ADMINISTRATIVE SERVICE / DIVISION
FIELD OFFICE IX
 DSWD-AS-GF-058 | REV 00 | 28
 JUL 2011


PROJECT NAME
REPAIR OF LAUNDRY AREA ROOFING

PROJECT LOCATION
**BALAY DANGPANAN SA KABATAAN
 ANASTACIO, POLANCO, ZAMBOANGA DEL NORTE**


SHEET CONTENT
COVER SHEET

DESIGNED BY:

RIDUAN HADJADIN, CESO IV
 DESIGNER

RECOMMENDED BY:

MICORPORAL ANASTASIO RSW
 RSO OFFICER

APPROVED BY:

MR. EVA E. AVILA, RSW
 RSO REGISTERED

NOTED BY:

CHECKED & APPROVED BY:

STEPHANIE P. TISTA-BLANCHON, CE, PE
 RWS ENGINEER

PROJECT/TASK:

DATE SUBMITTED:

DATE	DRAWING STATUS	BY
	DESCRIPTION/REMARKS	

PLAN CATEGORY	SHEET NUMBER	PAPER SIZE
CS-01	01/03	A3

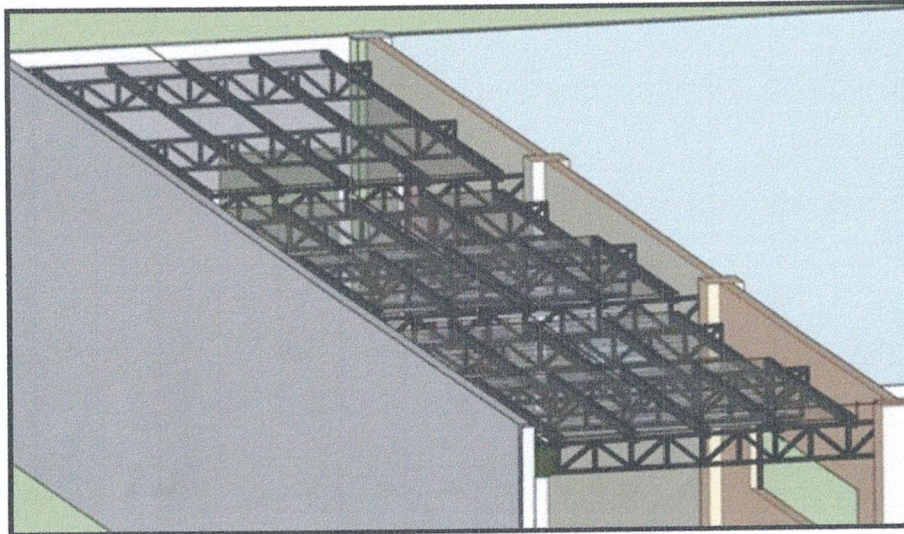


TABLE OF CONTENTS

CS-01	COVER SHEET
AR-01	PERSPECTIVE SITE DEVELOPMENT PLAN VICINITY MAP LOCATION MAP
AR-02	ROOF PLAN



ADMINISTRATIVE SERVICE / DIVISION
FIELD OFFICE IX
DSWD-AS-GF-058 | REV 00 | 26
JUL 2021

PROJECT NAME
REPAIR OF LAUNDRY AREA ROOFING

PROJECT LOCATION
**BALAY DANGPANAN SA KABATAAN
ANASTACIO, POLANCO, ZAMBOANGA DEL NORTE**

SHEET CONTENT
COVER SHEET

[Signature]
RIDUAN P. MADRIGAL, CESOR
PROJECT DIRECTOR

RECOMMENDING APPROVAL
[Signature]
MA. EVA E. AVILA, RW
SHEED MENTOR/HEAD

NOTED BY:

CHECKED & REVIEWED BY:

[Signature]
JOSSEPH P. TEPALBAKUN, CESOR
PROJECT ENGINEER

[Signature]
JOSSEPH P. TEPALBAKUN, CESOR
PROJECT ENGINEER

PROJECT/TASK:




DATE SUBMITTED:

DRAWING STATUS:

DATE DESCRIPTIONS BY

PLAN CATEGORY SHEET NUMBER PAPER SIZE

AR-01 02/03 A3

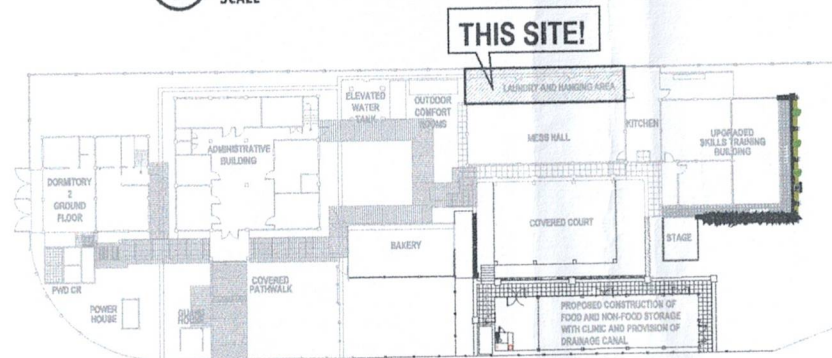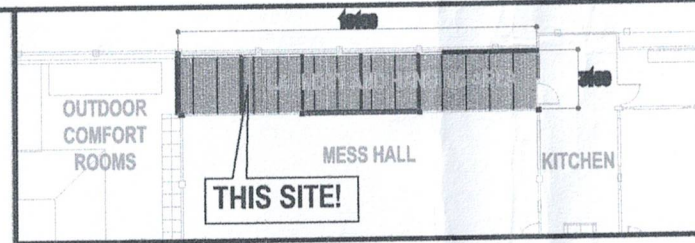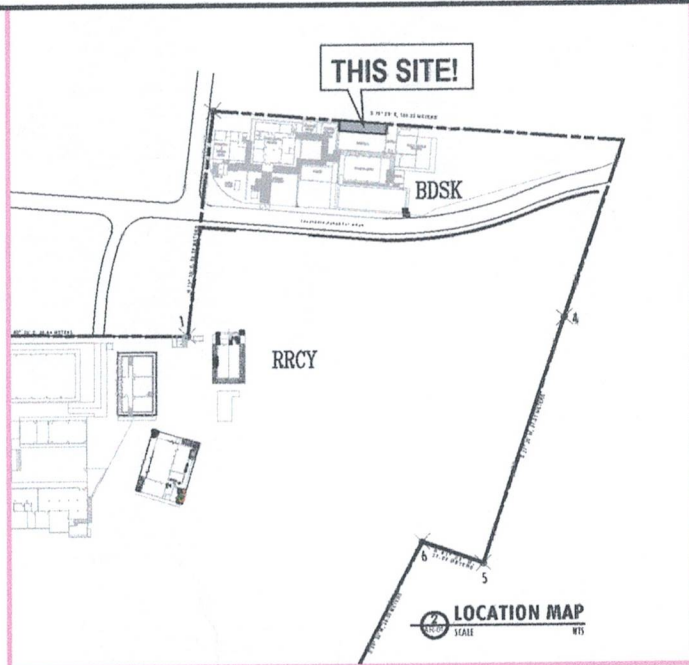

DESIGNED BY
[Signature]
RIDIUAN P. HALDIA
PROJECT ENGINEER

RESUBMITTED APPROVAL
CHECKED BY
[Signature]
PROJECT ENGINEER

SUBMITTED BY
[Signature]
PROJECT ENGINEER

NOTED BY

CHECKED AND APPROVED BY
[Signature]
PROJECT ENGINEER

PREPARED BY
[Signature]
PROJECT ENGINEER

PROJECT/TASK

DATE SUBMITTED


DATE	DRAWING STATUS	DESCRIPTION/REMARKS	BY

PLAN CATEGORY


SHEET NUMBER

PAPER SIZE


AR-02/ST-01 03/03 A3

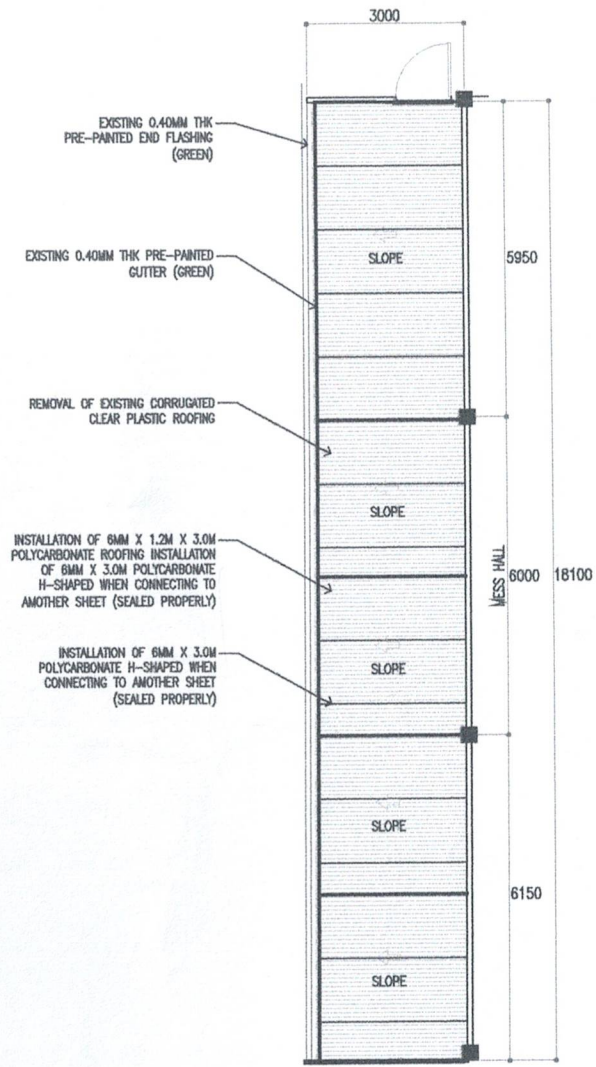

1
AR-02 SCALE 1:100M

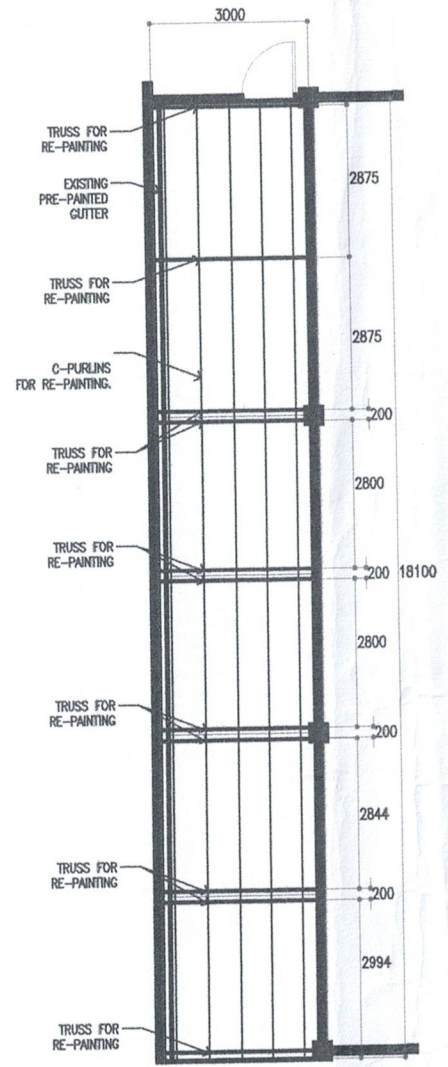

1
ST-01 SCALE 1:100M

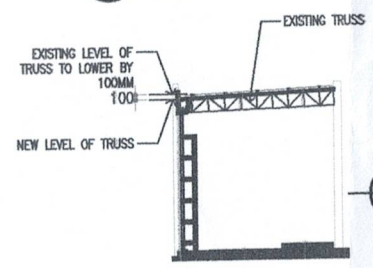

2
ST-01 SCALE 1:100M