

REPUBLIC OF THE PHILIPPINES
DEPARTMENT OF SOCIAL WELFARE AND DEVELOPMENT
 GEN. VICENTE ALVAREZ STREET, ZAMBOANGA CITY

PLANS

FOR THE REPAIR OF
LAUNDRY AREA ROOFING
BALAY DANGPANAN SA KABATAAN
 BARANGAY ANASTACIO, MUNICIPALITY OF POLANCO,
 DIPOLOG CITY, ZAMBOANGA DEL NORTE



ADMINISTRATIVE SERVICE / DIVISION
 FIELD OFFICE IX
 DSWD-AS-GF-058 | REV 00 | 26
 JUL 2011

PROJECT NAME

REPAIR OF LAUNDRY AREA ROOFING

PROJECT LOCATION

**BALAY DANGPANAN SA KABATAAN
 ANASTACIO, POLANCO, ZAMBOANGA DEL NORTE**

SHEET CONTENT

COVER SHEET

DESIGNED BY:
 RIDUAN HADJI RASHID, CES IV
 PROJECT ENGINEER

RECOMMENDED BY:
 MA. EVA E. JARLA, RSW
 SRW SUPERVISOR

APPROVED BY:
 MA. EVA E. JARLA, RSW
 SRW SUPERVISOR

NOTED BY:

CHECKED & APPROVED BY:
 JOSE P. TESTA-BLANCA, CE IV
 CHIEF PLANNING ENGINEER

BY:
 JOSE P. TESTA-BLANCA, CE IV
 CHIEF ENGINEER

PROJECT/TAKE

DATE SUBMITTED

DATE	DESCRIPTION/REVISION	BY

PLAN CATEGORY	SHEET NUMBER	PAPER SIZE
CS-01	01/03	A3

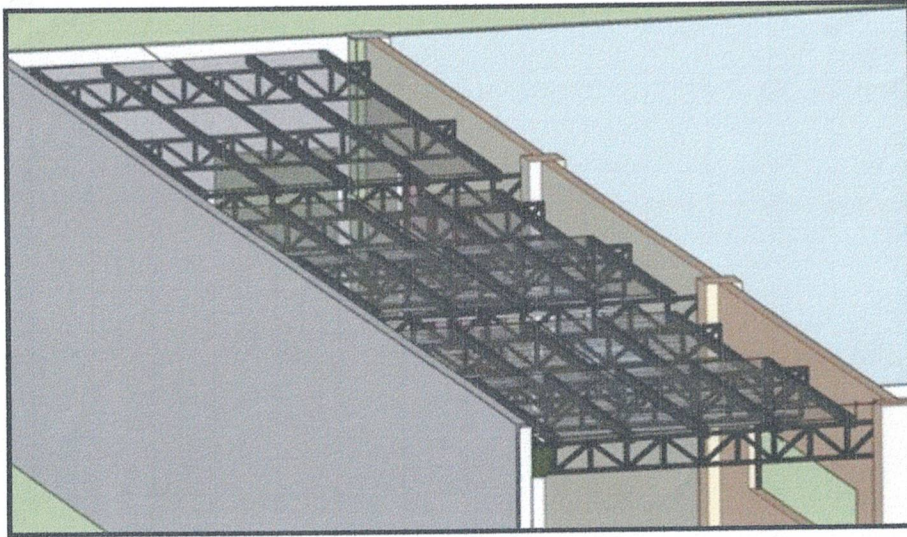


TABLE OF CONTENTS

CS-01	COVER SHEET
AR-01	PERSPECTIVE SITE DEVELOPMENT PLAN VICINITY MAP LOCATION MAP
AR-02	ROOF PLAN



**ADMINISTRATIVE SERVICE / DIVISION
FIELD OFFICE IX**
DSWD-AS-GF-058 | REV 00 | 28
JUL 2021

PROJECT NAME:
REPAIR OF LAUNDRY AREA ROOFING


PROJECT LOCATION:
**BALAY DANGPAPAN SA KABATAAN
ANASTACIO, POLANCO, ZAMBOANGA DEL NORTE**

SHEET CONTENT:
COVER SHEET


APPROVED BY:
(Signature)
RIDUAN P. MADRIBAL, CCSM
PROJECT DIRECTOR

RECOMMENDING APPROVAL:
(Signature)
JAN E. CORDERO, CCSM
PROJECT SUPERVISOR


SUBMITTED BY:
(Signature)
JAN EVA E. AVILA, BSW
SNO RECEPTIONIST

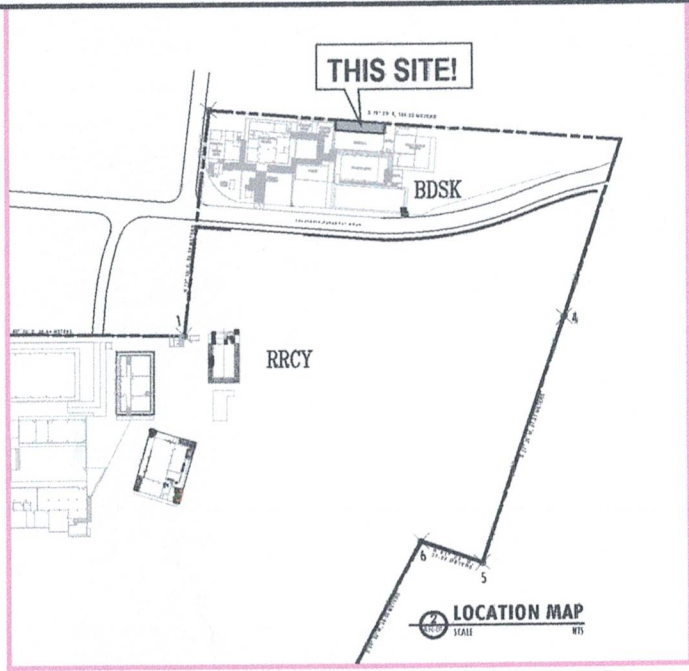

2 VICINITY MAP
AR-01 SCALE NDS

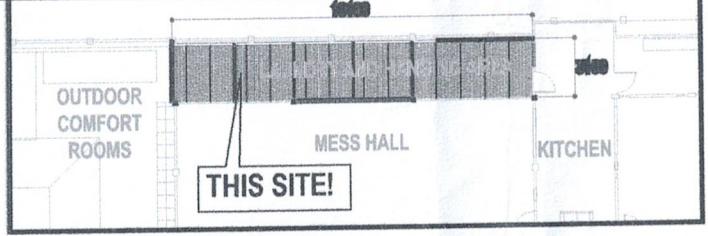

3 SITE DEVELOPMENT PLAN
AR-01 SCALE NDS

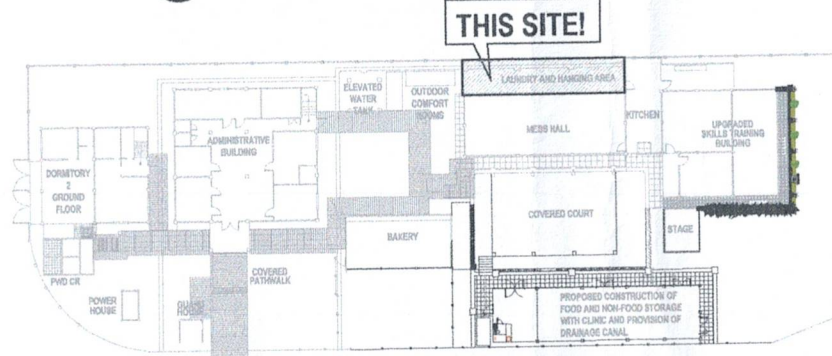

4 LOCATION MAP
AR-01 SCALE NDS

NOTED BY:

CHECKED & REVIEWED BY:
(Signature)
JOSEPH P. TOSTA, BLANKIN
SITE ENGINEER

PROJECT NAME:	REPAIR OF LAUNDRY AREA ROOFING	
DATE SUBMITTED:		
DATE:	DRAWING STATUS:	BY:
	DESCRIPTION/REVISIONS:	

PLAN CATEGORY:	SHEET NUMBER:	PAPER SIZE:
AR-01	02/03	A3

PROJECT NAME
REPAIR OF LAUNDRY AREA ROOFING

PROJECT LOCATION
**BALAY DANGPAPAN SA KABATAAN
ANASTACIO, POLANCO, ZAMBOANGA DEL NORTE**

SHEET CONTENT
**ROOF PLAN
ROOF FRAMING PLAN
ROOF FRAMING SECTION**

(Signature)
RIZUAN P. RAJAHAYAN, CESO II
PROJECT ENGINEER

RECOMMENDED APPROVAL

APPROVED BY

APPROVED BY

APPROVED BY

APPROVED BY

APPROVED BY

NOTED BY

CHECKED/REVIEWED BY

PREPARED BY

JOSEPHINE S. BELANDONCE, RUP
SITE ENGINEER

PROJECT/TASK


DATE SUBMITTED

DRAWING STATUS


DATE DESCRIPTION REMARKS BY

DATE	DESCRIPTION	REMARKS	BY


PLAN CATEGORY	SHEET NUMBER	PAPER SIZE
AR-02/ST-01	03/03	A3

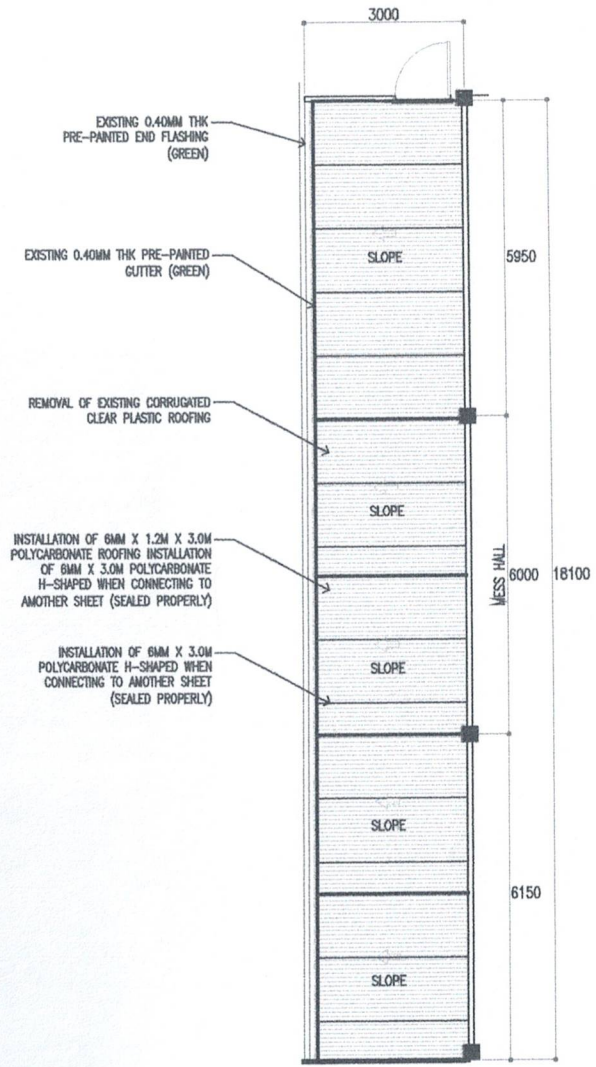

1
AR-02
ROOF PLAN
SCALE 1:100M

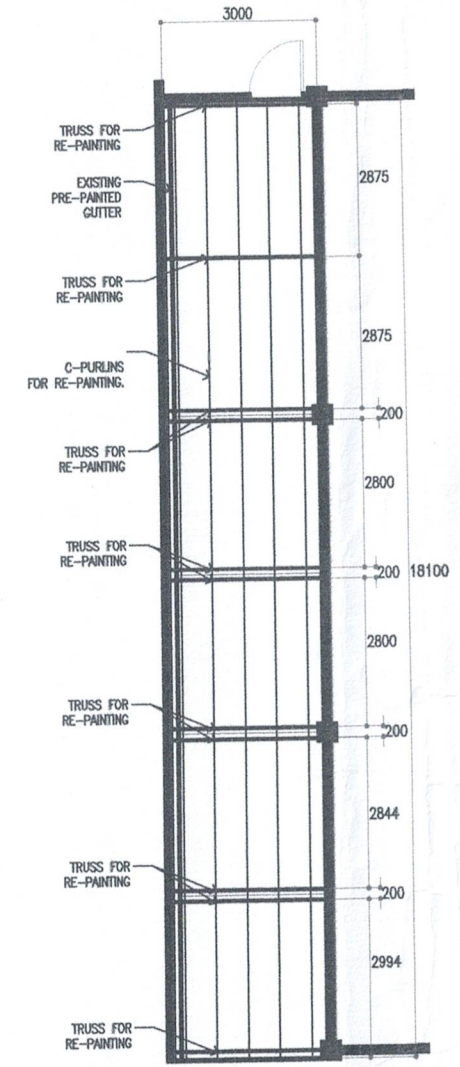

1
ST-01
ROOF FRAMING PLAN
SCALE 1:100M

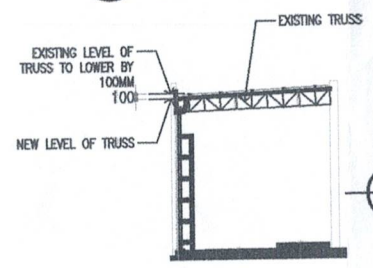

2
ST-01
ROOF FRAMING SECTION
SCALE 1:100M