

REPUBLIC OF THE PHILIPPINES
DEPARTMENT OF SOCIAL WELFARE AND DEVELOPMENT
GEN. VICENTE ALVAREZ STREET, ZAMBOANGA CITY


PLANS
EMBANKMENT AT MULTI-PURPOSE COVERED COURT
AT **DSWD CENTERS COMPOUND**
TALON-TALON, MAMPANG, ZAMBOANGA CITY


DSWD Department of Social Welfare and Development
PROTECTIVE SERVICES DIVISION / CRCF
FIELD OFFICE IX
DSWD-AS-GR-888 | REV 00 | P. 01 OF 07


PROJECT NAME:
EMBANKMENT AT MULTI-PURPOSE COVERED COURT AT
DSWD CENTERS COMPOUND


LOCATION:
TALON-TALON, MAMPANG
ZAMBOANGA CITY


SHEET CONTENT:
PROJECT TITLE

APPROVED BY:

 RDUAN P. VILLAVIERDE, SWO IV
Regional Director

CONFORMED BY:

MA. SOCORRO S. MACASO, SWO-V
Protective Services Division Chief

 SUBMITTED BY:

MA. P. VILLAVIERDE, SWO IV
Regional Gazette Coordinator

CHECKED BY:

BELVIN S. ZANCE
CRCF Engineer

PREPARED/DESIGNED BY:

XOSOP J. ASAY, P.E., CE
CRCF Site Engineer

DRAFTED BY:
Draftsman

PROJECT/TAN No:

DATE SUBMITTED:

DRAWING STATUS

DATE	DESCRIPTION/REMARKS	BY

PLAN CATEGORY	SHEET NUMBER	PAPER SIZE
CS	01/05	A3

PROJECT NAME:
**EMBANKMENT AT MULTI-PURPOSE
COVERED COURT AT
DSWD CENTERS COMPOUND**

LOCATION:
**TALON-TALON, MAMPANG
ZAMBOANGA CITY**

SHEET CONTENT:
AS SHOWN

APPROVED BY:
[Signature]
RIZAL P. SACURIO, JR. IV
Director

CONFORMED BY:
[Signature]
MA. SOCORRO S. MACASO, MCO-V
Protective Services Division Chief

SUBMITTED BY:
[Signature]
MYRA VILLAVEDE, SWO IV
Regional Center Coordinator

CHECKED BY:
[Signature]
CRCP Engineer - Field

PREPARED/DESIGNED BY:
[Signature]
YUSUF J. ASANG, JR., CE
CRCP Site Engineer


DRAFTED BY:
Orbinan

PROJECT/JAN:


DATE SUBMITTED:

DRAWING STATUS		
DATE	DESCRIPTION/REMARKS	BY

PLAN CATEGORY	SHEET NUMBER	PAPER SIZE
AR-01	02/05	A3

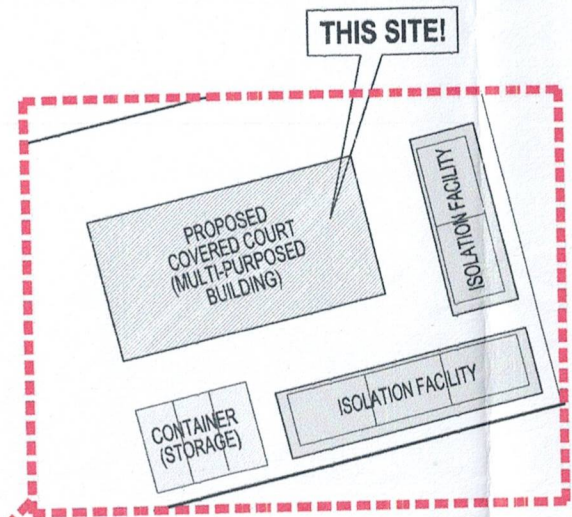


02 SITE DEVELOPMENT PLAN
SCALE 1:600 METERS

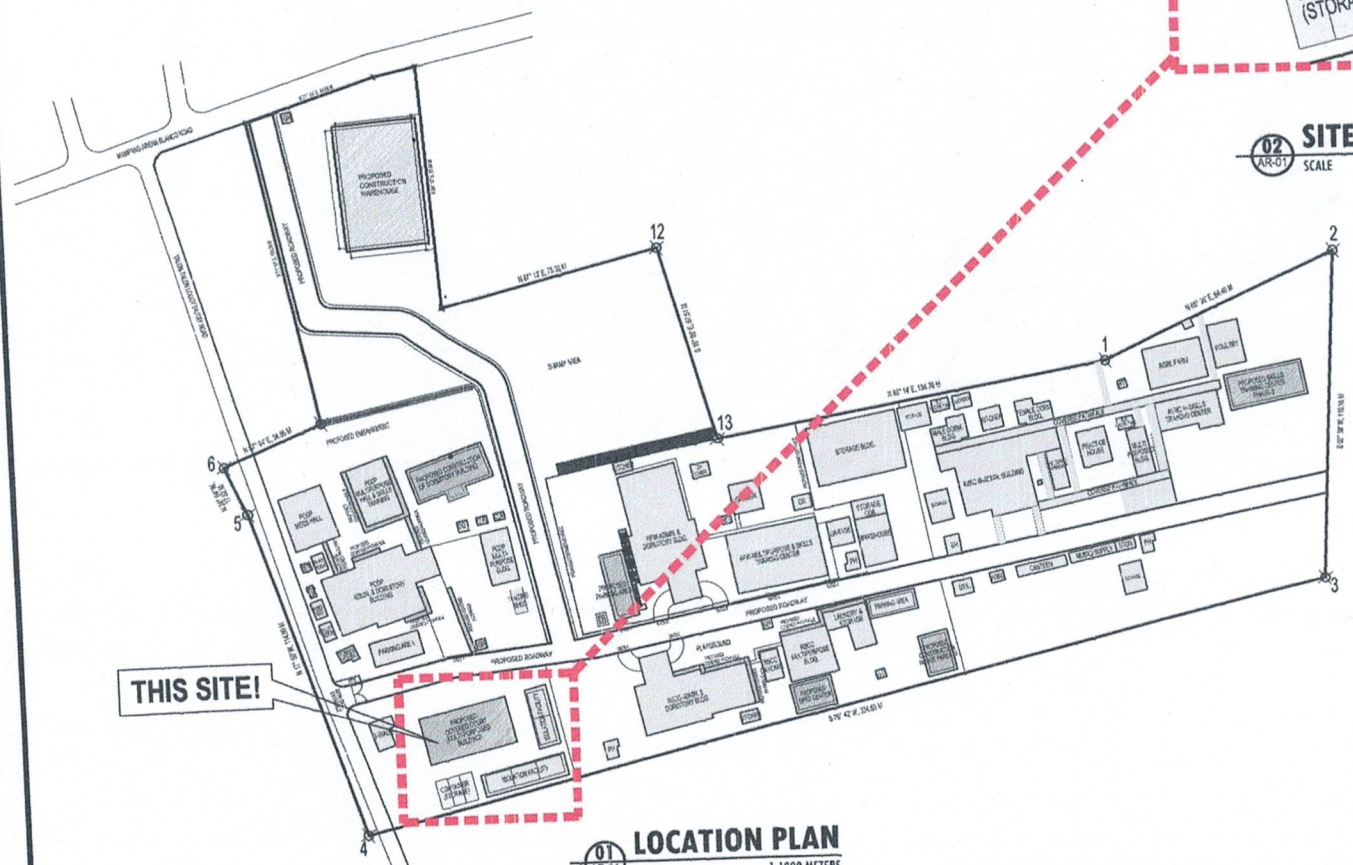


01 LOCATION PLAN
SCALE 1:1800 METERS

ARCHITECTURAL NOTES

- THESE DRAWINGS ARE AN INSTRUMENT OF SERVICE AND REMAIN PROPERTY OF CRCP-DSWD FO-X. THEY ARE NOT TO BE REPRODUCED OR ALTERED IN ANY MANNER OR ASSIGNED TO ANY THIRD PARTY WITHOUT THE EXPRESS WRITTEN PERMISSION OF CRCP-DSWD FO-X.
- ALL DRAWINGS REPRESENTED HEREIN ARE DIMENSIONED FROM FACE TO FACE OF STRUCTURAL FINISH ROUGH CONCRETE SURFACES FACE OF MASONRY OR OTHERWISE NOTED.
- ALL ARCHITECTURAL DRAWINGS SHALL BE READ WITH CONJUNCTION WITH STRUCTURAL DRAWINGS IF APPLICABLE.
- DRAWINGS ARE NOT TO BE SCALED. DIMENSIONS SHALL HAVE PREFERENCE OVER SCALE AND SHALL BE FIELD VERIFIED AND COORDINATED WITH THE WORK OF ALL TRADES. IF THE DIMENSION IS NOT GIVEN OR A DISCREPANCY IS FOUND, CONTRACTOR SHALL NOTIFY THE ENCLUSER'S REPRESENTATIVE FOR CLARIFICATION BEFORE PROCEEDING.
- ANY DISCREPANCY IN DIMENSION AND SPECIFICATIONS FOUND IN THE DRAWINGS SHALL BE INFORMED TO THE ARCHITECT/ENGINEER/SITE ENGINEER FOR CLARIFICATION BEFORE PROCEEDING ANY WORKS ON SITE.
- THE QUALITY OF WORKMANSHIP THROUGHOUT SHALL BE OF FIRST CLASS AND ALL MATERIALS SHALL MEET OR EXCEED NORMAL INDUSTRY STANDARDS.
- THE CONTRACTOR SHALL VERIFY ALL DIMENSIONS AND EXISTING CONDITION THAT PERTAIN TO THE WORK OF INDIVIDUAL TRADES. DISCREPANCIES BETWEEN DRAWINGS AND SITE CONDITIONS SHALL BE BROUGHT TO THE ATTENTION OF THE ARCHITECT/SITE ENGINEER/ENCLUSER BEFORE COMMENCEMENT OR RESUMPTION OF THE WORK.
- THE CONTRACTOR / SUB CONTRACTOR SHALL BE RESPONSIBLE FOR FURNISHING SHOP DRAWINGS AS PER SITE CONDITION FOR ANY RELATED WORKS AND SHALL SUBMIT TO CRCP-DSWD FO-X FOR APPROVAL BEFORE EXECUTION OF WORK AT SITE.
- THE CONTRACTOR / SUB CONTRACTOR SHALL BE RESPONSIBLE FOR ANY ERRORS ARISING FROM HIS OWN INACCURATE SETTING OUT AND SHALL ENTIRELY ON HIS OWN COST AMEND ANY ERRORS UNLESS OTHERWISE INSTRUCTED BY THE CONSULTANT.
- DRAWINGS FROM MECHANICAL, ELECTRICAL AND STRUCTURAL ARE DRAWINGS THAT SERVE THEIR RESPECTIVE DESIGN PURPOSE. IF FOUND ANY CONFLICTING DESIGN FROM ARCHITECTURAL DRAWINGS, ARCHITECTURAL DRAWINGS WILL PREVAIL.
- ALL SPECIFICATIONS IN THIS DRAWING ARE SUBJECT FOR APPROVAL BY THE ENCLUSER, OTHERWISE NOTED.
- ALL MATERIALS TO BE USED IN THIS PROJECT ARE TO BE OF BRAND NEW AND UPON APPROVAL BY ARCHITECT/ENGINEER/ENCLUSER.

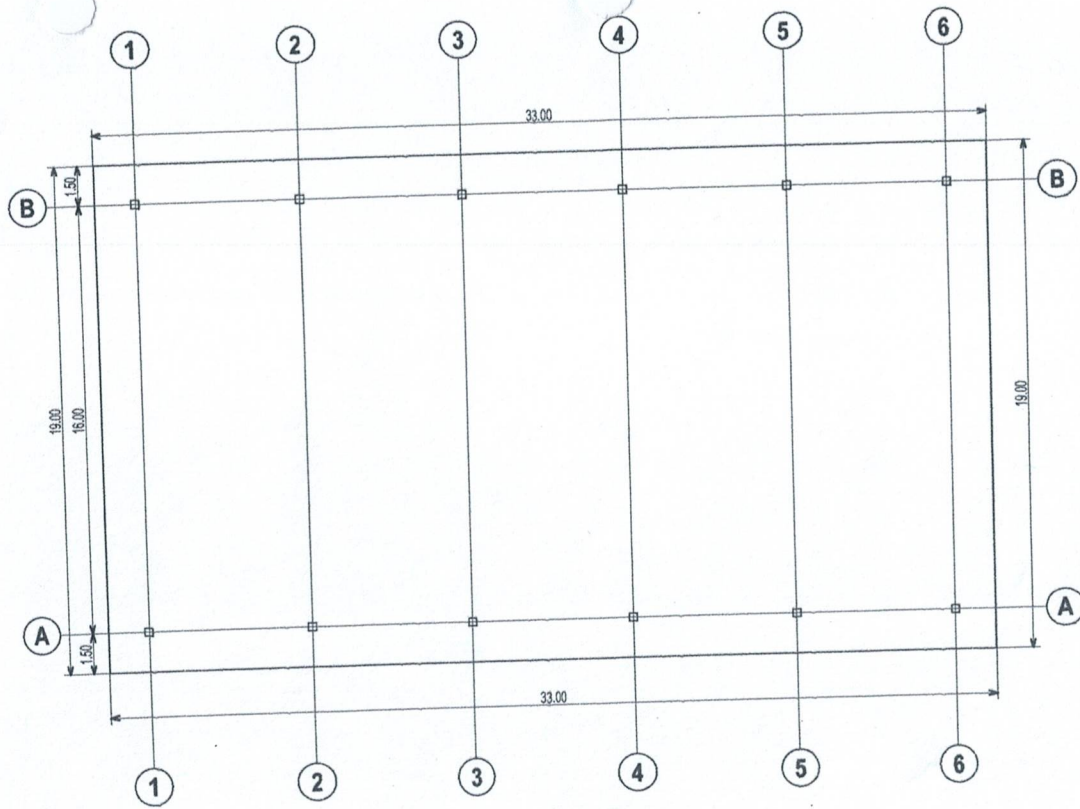

01 FLOOR PLAN
SCALE 1:200 METERS

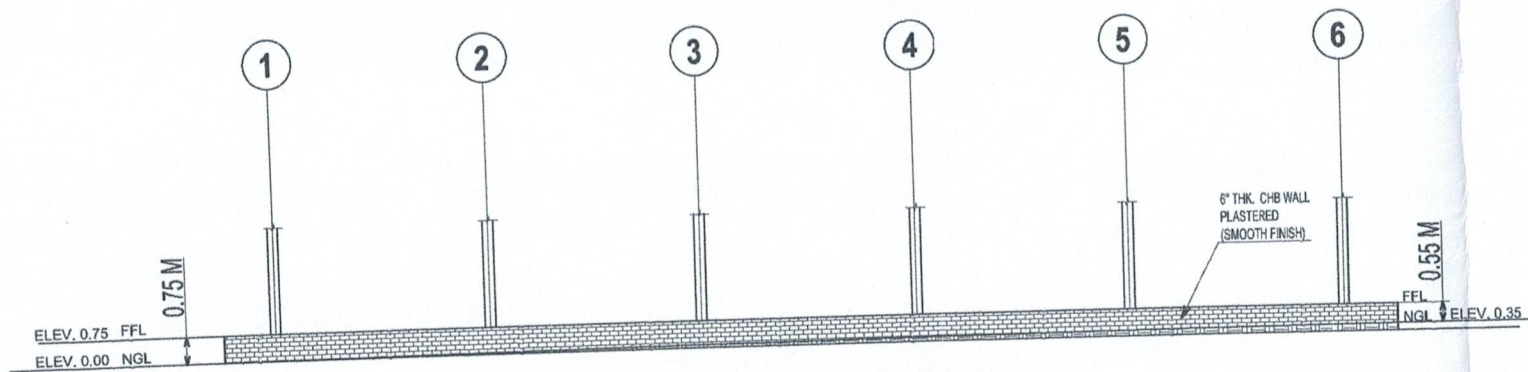

02 GRID 1A-6A ELEVATION
SCALE 1:150 METERS

DSWD
Department of Social Welfare and Development
PROTECTIVE SERVICES DIVISION / CRCF
FIELD OFFICE IX
DSWD-AS-QP-606 (REV 00) 19 JUN 2017

PROJECT NAME:
EMBANKMENT AT MULTI-PURPOSE COVERED COURT AT DSWD CENTERS COMPOUND

LOCATION:
TALON-TALON, MAMPANG ZAMBOANGA CITY

SHEET CONTENT:
AS SHOWN

APPROVED BY:
[Signature]
RIDUAN S. MADRIBAN
Project Director

CONFORMED BY:
[Signature]
MA. SOCORRO S. MACASO, SMO-V
Protective Services Division Chief

SUBMITTED BY:
[Signature]
MILA P. VILLAVEDE, SWO IV
Regional Center Coordinator

CHECKED BY:
[Signature]
HELVIE S. ALIQUAN
CRCF Engineer - Focal

PREPARED/DESIGNED BY:
[Signature]
MARCOS A. ASANLOR, CE
CRCF Site Engineer

DRAFTED BY:

Draftsman


PROJECT/TA No: _____

DATE SUBMITTED: _____


DRAWING STATUS

DATE	DESCRIPTION/REMARKS	BY


PLAN CATEGORY: AR-02 SHEET NUMBER: 03/05 PAPER SIZE: A3

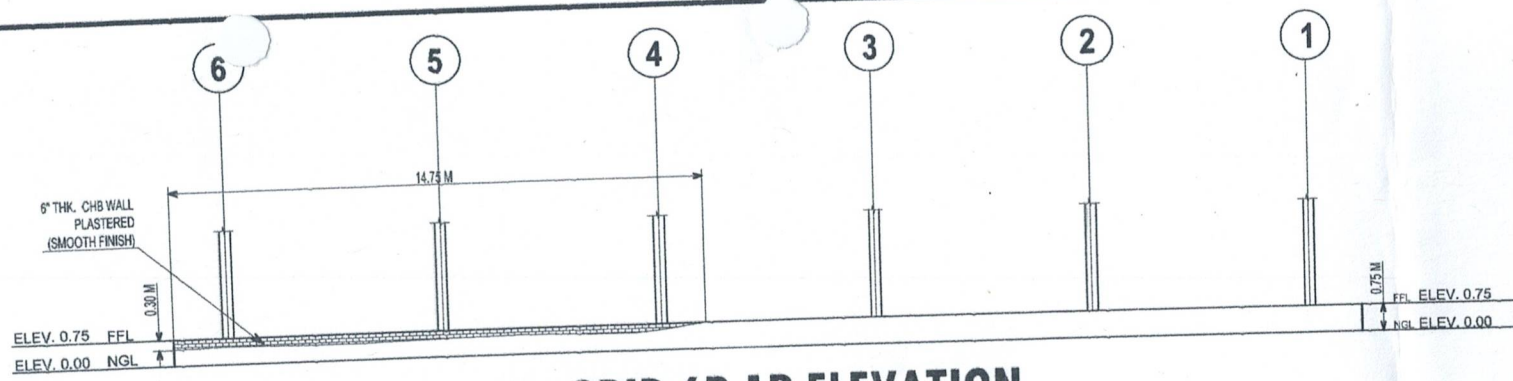

01 GRID 6B-1B ELEVATION
 AR-03 SCALE 1:150 METERS

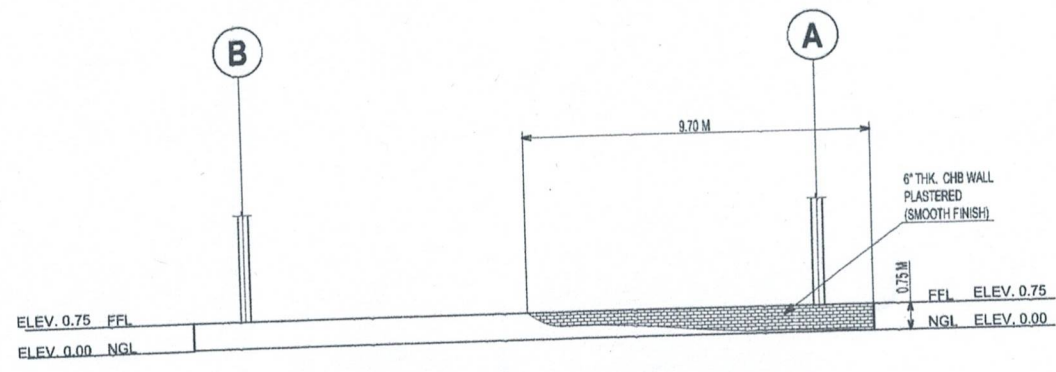

02 GRID 1B-1A ELEVATION
 AR-03 SCALE 1:150 METERS

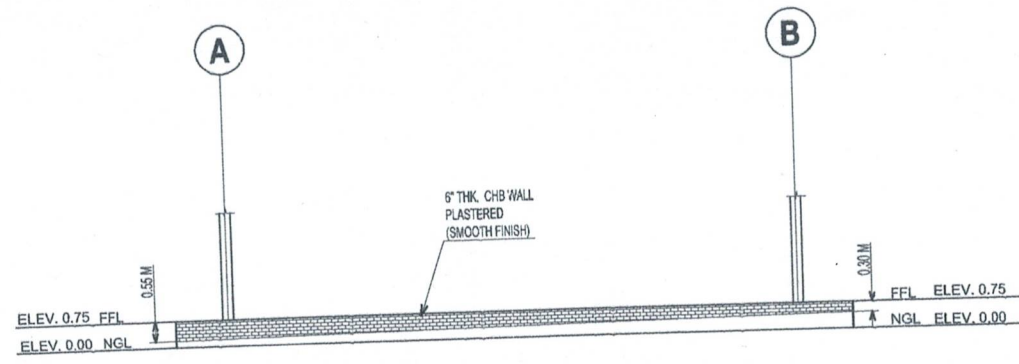

03 GRID 6A-6B ELEVATION
 AR-03 SCALE 1:150 METERS

DSWD
 Department of Social Welfare and Development
 PROTECTIVE SERVICES DIVISION / CRCP
 FIELD OFFICE IX
 (SRD-AS-QF-098) REV 00 (14.11.22)

PROJECT NAME:
EMBANKMENT AT MULTI-PURPOSE COVERED COURT AT DSWD CENTERS COMPOUND

LOCATION:
TALON-TALON, MAMPANG ZAMBOANGA CITY

SHEET CONTENT:
AS SHOWN

APPROVED BY:

 MA. SOCORRO S. MACASO, SWO IV
 Protective Services Division Chief

SUBMITTED BY:

 WYLA P. VILLAVEVERE, SWO IV
 Regional Center Coordinator

CHECKED BY:

 CRCP Engineer - Focus

PREPARED/DESIGNED BY:

 YVES L. ASANUN, ECE
 CRCP Site Engineer

DRAFTED BY:

 Draftsman

PROJECT/TA No:

DATE SUBMITTED:

DRAWING STATUS

DATE	DESCRIPTION/REMARKS	BY

PLAN CATEGORY	SHEET NUMBER	PAPER SIZE
AR-03	04/05	A3

PROJECT NAME:
EMBANKMENT AT MULTI-PURPOSE COVERED COURT AT DSWD CENTERS COMPOUND

LOCATION:
TALON-TALON, MAMPANG ZAMBOANGA CITY

SHEET CONTENT:
AS SHOWN

APPROVED BY:

[Signature]
 RUDOLFO P. ...
 CRCP Engineer

CONFORMED BY:

[Signature]
 MA. SOCORRO S. MACASO, SWO IV
 Protective Services Division Chief

SUBMITTED BY:

[Signature]
 MAYLA P. VILLALBA, SWO IV
 Regional Center Coordinator

CHECKED BY:

[Signature]
 CRCP Engineer

PREPARED/DESIGNED BY:

[Signature]
 YVES P. J. ASANUN, CE
 CRCP Site Engineer

DRAFTED BY:

[Signature]
 Draftsman


PROJECT/TAN No:

DATE SUBMITTED:


DRAWING STATUS

DATE	DESCRIPTION/REMARKS	BY


PLAN CATEGORY	SHEET NUMBER	PAPER SIZE
ST-01	05/05	A3

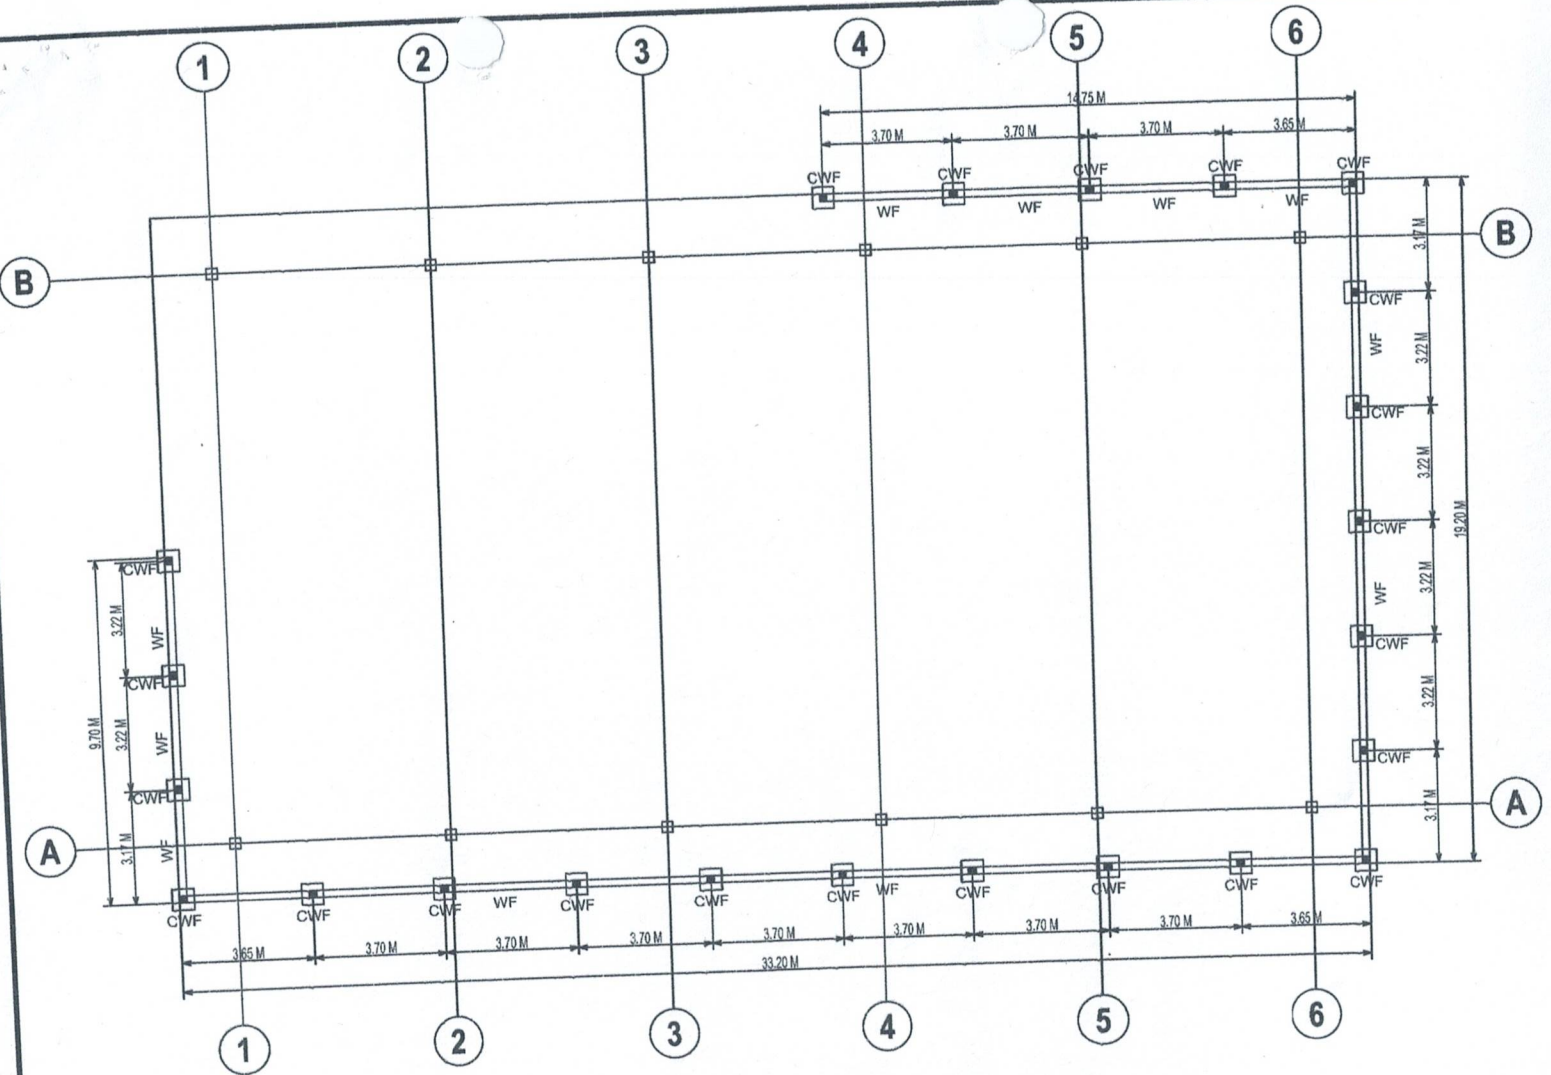

01 WALL-FOOTING LAYOUT PLAN
 SCALE 1:150 METERS

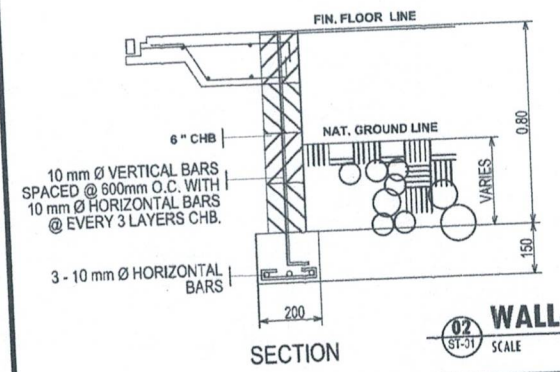

02 WALL-FOOTING DETAIL
 SCALE NTS

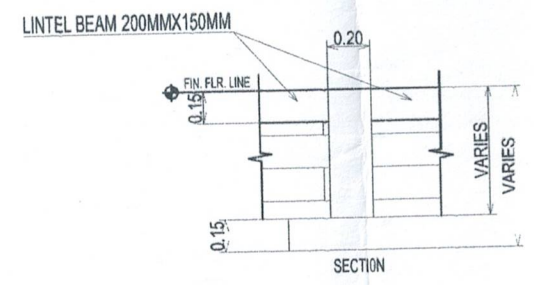

03 COLUMN-WALL FOOTING DETAIL
 SCALE 1:25 METERS