



ADMINISTRATIVE SERVICE / DIVISION
FIELD OFFICE IX
DSWD-AI-GF-058 | REV 00 | JUL 10 2017

PROJECT NAME:

RENOVATION OF GUARD HOUSE

LOCATION:

**STA BARBARA CIU OFFICE
DSWD RO IX**

SHEET CONTENT:

COVERPAGE

APPROVED BY:

RIDUAN F. ALVAREZ, P.E., CO-IV
Regional Director

CONFORMED BY:

MR. CARABAN C. LUMICAD
Administrative Division Chief

CHECKED BY:

FELICITA M. FERREYRA, CE
AIV / Gen. Secy. Unit

PREPARED/DESIGNED BY:

ALBERTO J. LONANII
Designer

DRAFTED BY:

ALBERTO J. LONANII
Designer

PROJECT/TITLE No:

DATE SUBMITTED:

DRAWING STATUS

DATE:	DESCRIPTION/REMARKS	BY

PLAN CATEGORY SHEET NUMBER PAPER SIZE

X 1 A3

REPUBLIC OF THE PHILIPPINES
DEPARTMENT OF SOCIAL WELFARE AND DEVELOPMENT
 GEN. VICENTE ALVAREZ STREET, ZAMBOANGA CITY

PLANS
 RENOVATION OF GUARD HOUSE LOCATED AT
 STA BARBARA CIU OFFICE DSWD RO IX,
 ZAMBOANGA CITY

PROJECT NAME:

RENOVATION OF GUARD HOUSE

LOCATION:

STA BARBARA CIJ OFFICE
DSWD RO IX

SHEET CONTENT:

FLOOR PLAN
EXISTING ROOF PLAN

APPROVED BY:

[Signature]
RIDUAN P. DOMINICO
Regional Director

CONFIRMED BY:

[Signature]
MA. CARMEN G. SUMALAN
Administrative Division Chief

CHECKED BY:

[Signature]
REYES, RICHARD D.
A.D. / Insp. / Sup. Unit

PREPARED/DESIGNED BY:

[Signature]
ALBERT C. LUNA
Designer

DRAWN BY:

[Signature]
ALEXANDER LUNA
Drafter

PROJECT/TA No:

DATE SUBMITTED:


DRAWING STATUS

DATE	DESCRIPTION/REMARKS	BY


PLAN CATEGORY SHEET NUMBER PAPER SIZE

X	3	A3
---	---	----

PRE-FABRICATED 4 PANEL GATE USING BLACK IRON TUBULAR
75MMX50MMX1.2MMX6M AND 50MMX50MMX1.2MMX6M

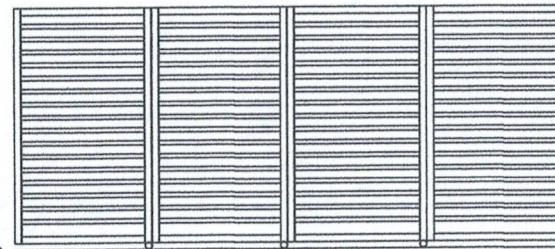

PROPOSED 4 PANEL FOLDING GATE
WITH HEAVY DUTY HINGES AND
HEAVY DUTY ROLLER

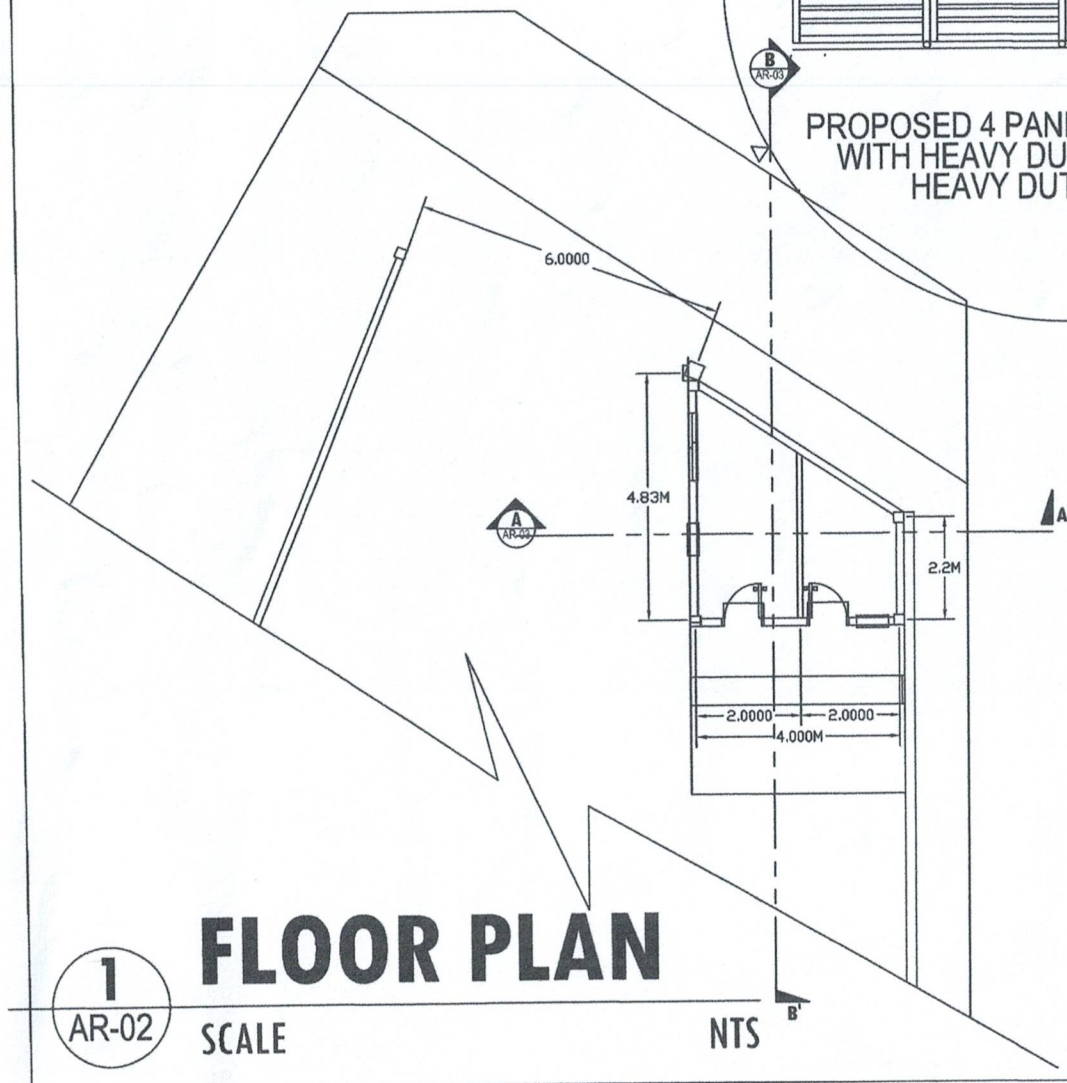

1
AR-02

FLOOR PLAN

SCALE

NTS

2
AR-02

EXISTING ROOF PLAN

SCALE

NTS

DSWD REGION IX
 FIELD OFFICE IX
 ADMINISTRATIVE SERVICE / DIVISION
 FIELD OFFICE IX
 DSWD-AS-GF-088 | REV 00 | DRAWING

PROJECT NAME:
RENOVATION OF GUARD HOUSE

LOCATION:
**STA BARBARA CIJ OFFICE
DSWD RO IX**

SHEET CONTENT:
LEFT ELEVATION
RIGHT ELEVATION
FRONT ELEVATION
REAR ELEVATION

APPROVED BY:
[Signature]
RIDIAN P. [Signature]
Regional Director

CONFORMED BY:
[Signature]
MA-CORAZON G. CUMBER
Administrative Division Chief

CHECKED BY:

REVISED BY:

ADVISOR:

PREPARED/DESIGNED BY:
[Signature]
ALFONSO J. ISNANI
PROJECT ARCHITECT


DRAWN BY:
[Signature]
ALFONSO J. ISNANI
DRAWING ARCHITECT

PROJECT/TA No.:


DATE SUBMITTED:

DRAWING STATUS		
DATE	DESCRIPTION/REMARKS	BY


PLAN CATEGORY: X SHEET NUMBER: 4 PAPER SIZE: A3

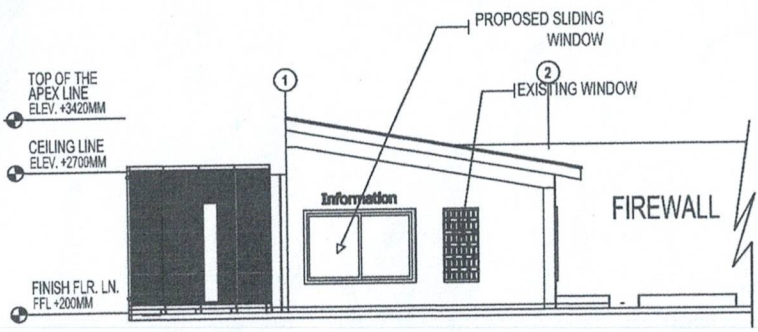


1 LEFT ELEVATION
 AR-03 SCALE NTS

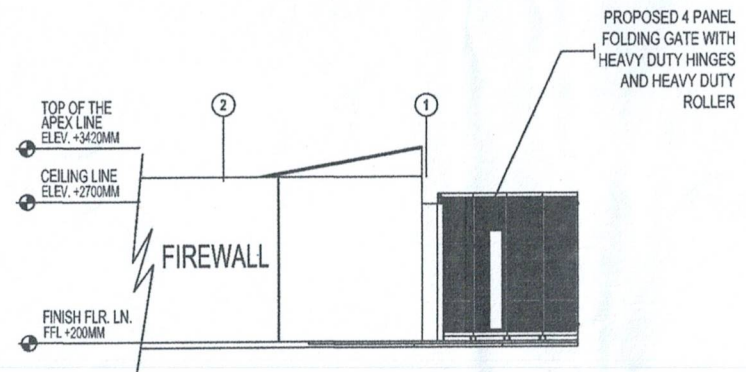

2 RIGHT ELEVATION
 AR-03 SCALE NTS

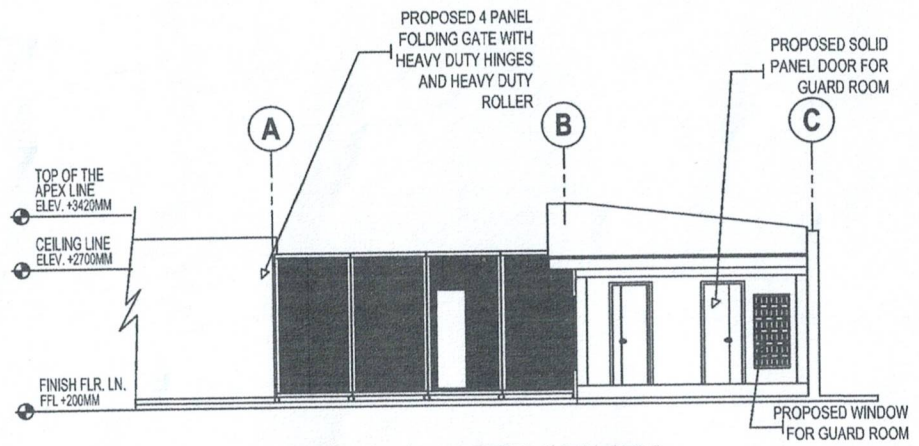

3 FRONT ELEVATION
 AR-03 SCALE NTS

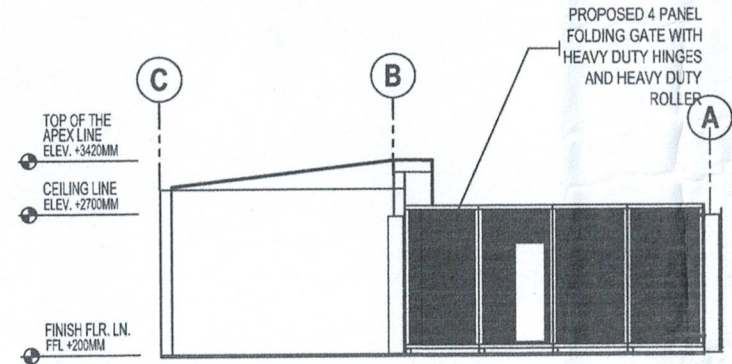



4 REAR ELEVATION
 AR-03 SCALE NTS

PROJECT NAME:
RENOVATION OF GUARD HOUSE


LOCATION:
**STA BARBARA CIU OFFICE
 DSWD RO IX**


SHEET CONTENT:
**CROSS-SECTION THRU A-A
 CROSS-SECTION THRU B-B'
 PARTITION WALL FRAMING**

APPROVED BY:

 RIDUAN P. M. D. J. L. (AR-04)
 Chief Director
 CONFORMED BY:

 MA: CARANON O. CUMRICALD
 Administrative Division Chief

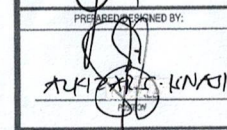CHECKED BY:

  RICHARDE P. P. S. S. C. E.
 Unit

PRESUBMITTED BY:

 ALKIN ZAPATA (LMA)


OBSERVED BY:

 ALKIN ZAPATA (LMA)

PROJECT/TITA No:


DATE SUBMITTED:

DRAWING STATUS		
DATE:	DESCRIPTION/REMARKS	BY

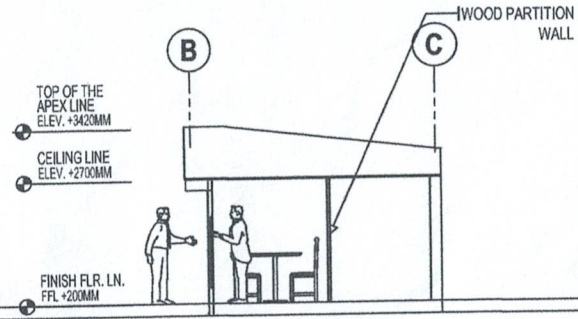
PLAN CATEGORY	SHEET NUMBER	PAPER SIZE
X	15	A3



1 CROSS-SECTION THRU A-A'
 AR-04 SCALE NTS

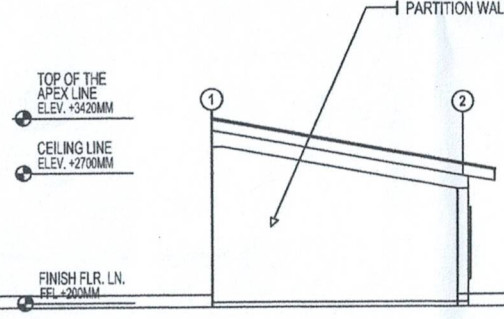

2 CROSS-SECTION THRU B-B'
 AR-04 SCALE NTS

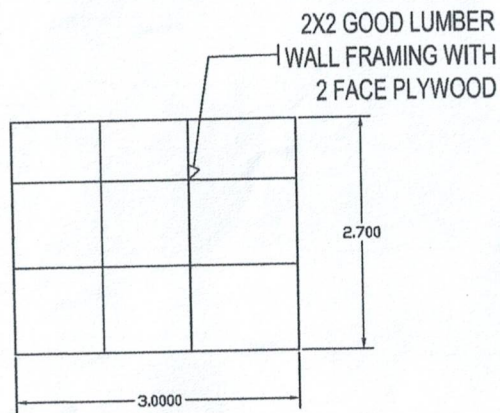

3 PARTITION WALL FRAMING
 AR-04 SCALE NTS

NOTE:

PROJECT DESCRIPTION:
 RENOVATION OF GUARD HOUSE,
 REPAINTING THE WALLING,
 REPLACING THE EXISTING JALOUSIE
 WINDOW WITH SLIDING WINDOW ON THE
 LEFT ELEVATION FOR INFORMATION (SEE
 LEFT ELEVATION), ADDING PARTITION WALL
 INSIDE THE GUARD HOUSE AND ADDING A
 SOLID PANEL DOOR ON THE FRONT,
 REMOVING 1 PANEL JALOUSIE WINDOW ON
 THE FRONT (SEE FRONT ELEVATION).
 REPLACING THE OLD METAL GATE TO A
 PRE-FABRICATED BLACK IRON TUBULAR
 FOLDING GATE 4 PANELS WITH HEAVY DUTY
 HINGES AND HEAVY DUTY ROLLER.