

REQUEST FOR QUOTATION

Section 53.9b – SVP - Goods

RFQ No.: 2023-07-1122

Date: July 31, 2023

RSCC-2023-08-1122

COMPANY NAME:
COMPANY ADDRESS:
CONTACT PERSON:
CONTACT NO:
COMPANY TIN NO.:

POSTED

GEPS REF No.:
DATE: 07/02/2023
SIGNATURE: [Signature]

Sir/Madam:

Please quote your government price/s including delivery charges, VAT or other applicable taxes, and other incidental expenses for the goods listed in **Annex A**. Failure to indicate **TECHNICAL SPECIFICATIONS** could be basis for non – compliance. Also, furnish us with the descriptive brochures, catalogues, literatures and/or samples, if applicable.

If you are the exclusive manufacturer, distributor or agent in the Philippines for the goods listed in Annex A please attach in your quotation a duly notarized certification to this effect.

Please submit this form together with Annex A to DSWD FO IX BAC OFFICE on or before

August 07, 2023 @ 05:00 pm

Very truly yours,



ROLANDO V. CUEVA

Regional Procurement Officer

Term and Conditions:

PURPOSE: For the repair of Therapeutic Pool of RSCC.

PR NO.: 2023-07-1122

1. Award shall be made on per: Item Basis / Lot Basis
2. Quotation validity: 30 calendar days from bid opening
3. Goods shall be delivered on: 30 days upon receipt of NTP
4. Delivery area: DSWD-RSCC Logoy Diutay Talon-Talon, Zamboanga City
5. Terms of payment: within 60 calendar days after delivery
6. Liquidated Damages/Penalty: 1/10 of 1% of undelivered portion x number of days of delay
7. In case of discrepancy between unit cost and total cost, unit cost shall prevail.
8. Warranty: N/A
9. Performance Security: N/A

Department of Social Welfare and Development FOIX
Regional Procurement Office - Zamboanga City

For Posting

Received by: Rolando V. Cueva

Date & Time: 08/02/23

Remarks: Posting

(Signature over printed name)

Supplier

PHILGEPS NO.: _____

PHILGEPS EXPIRY: _____



PROTECTIVE SERVICES DIVISION

FIELD OFFICE IX

DSWD-GF-002 | REV 02 | 17 AUG 2022

Section 53.9b – SVP - Goods

COMPANY NAME: DEPARTMENT OF SOCIAL WELFARE AND DEVELOPMENT
COMPANY ADDRESS: ZONE 4, GENERAL VICENTE ALVAREZ ST. ZAMBOANGA CITY
CONTACT PERSON: KRISTELL CLAIRE T. ARANETA
CONTACT NO.: 0905-458-6603

ANNEX A: RFQ
RFQ NO.: 2023-07-1122
DATE: July 31, 2023

ITEM NO.	QTY.	UNIT	PURCHASER'S SPECIFICATIONS	TOTAL ABC	BIDDER'S SPECIFICATIONS	UNIT COST	TOTAL COST
1	8	Lot	REPAIR OF THERAPEUTIC POOL				
2	7	sq.m	SITE WORKS				
3	2	kgs	REINFORCEMENT STEEL BAR				
4	8	cu.m	CONCRETE WORKS				
5	7	sq.m	WATERPROOFING WORKS				
6	2	lot	METAL WORKS				
7	2	sq.m	TILE WORKS				
8	8	pcs	INSTALLATION OF RUBBER MATTING				
9	7	days	CONSTRUCTION FOREMAN				
	2	ls	INDIRECT COST				
	****	*****	*****Nothing follows*****	400,000.00			

Purpose: For the repair of Therapeutic Pool of RSCC.
PR No.: 2023-07-1122

DOCUMENT/S REQUIRED DURING RFQ OPENING:

1. Mayor's Permit
2. Philgeps Registration Number
3. Income/Business Tax Return for ABC's Above 500k

DOCUMENT/S REQUIRED BEFORE ISSUANCE OF NOTICE OF AWARD:

1. Omnibus Sworn Statement for ABC's Above 500k

(Signature over printed name)
Supplier

KRISTELL CLAIRE TAN-ARANETA

Canvasser

DSWD Field Office IX, General Vicente Alvarez Street, Zamboanga City, Philippines 7000
Website: <http://www.dswd.gov.ph/fo9@dswd.gov.ph> Tel Nos.:(062) 991-6030/991-6056 Telefax: (062)993-0652



PROGRAM OF WORKS


DRN: FOIX-CEN-Fin-2022-11-15007-H

Name of Project:		REPAIR OF THERAPEUTIC POOL		Location:		RSCC, Dswd Compound, Mampang Zamboanga City	
Total Project Cost:		Php 400,000.00		Project Duration:		38 CALENDAR DAYS	
Source of Funds:		RM MOOE 2022		Mode Of procurement:		SMALL VALUE PROCUREMENT	
Date:				Source Of Manpower:		LOCAL	
Item No.	Item Description	Unit	Quantity	Unit Cost	Amount		
I	SITE WORKS	sq.m	24.00	Php 1,343.33	Php	32,240.00	
II	REINFORCEMENT STEEL BAR	sq.m	79.95	Php 281.68	Php	22,520.00	
III	CONCRETE WORKS	kgs	0.90	Php 9,160.00	Php	9,160.00	
IV	PAINTING WORKS	Cu.m	32.67	Php 1,539.18	Php	50,285.00	
V	METAL WORKS	lot	1.00	Php 53,480.00	Php	53,480.00	
VI	TILE WORKS	sq.m	9.00	Php 3,428.33	Php	30,855.00	
VII	POOL Amenities	Lot	2.00	Php 39,810.95	Php	79,621.90	
VIII	CONSTRUCTION FOREMAN	Days	1.00	Php 26,600.00	Php	26,600.00	
A.	Total Direct Cost(labor, Materials and Equipment)				Php	304,761.90	
B.	OCM (15% Of A)				Php	45,714.29	
C.	Contractor's Profit (10% Of A)				Php	30,476.19	
D.	Tax (5% Of A+B+C)				Php	19,047.62	
TOTAL PROJECT COST					Php	400,000.00	

GENERAL CONDITION AND REQUIREMENTS


PREPARED BY:

MELVIN S. SALICE
DSWD TECHNICAL ENGINEER II

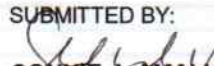SUBMITTED BY:

CONNIE J. AMALUL, SWO III
RSCC -CENTER HEAD

CHECKED REVIEWED BY:

ROLEISTE C. FALSIS, CE
GENERAL SERVICES UNIT HEAD
06/01/2022

Recommending Approval as to Purpose:

MA. SOCORRO S. MACASO, SWO V
PSD DIVISION CHIEF


APPROVED BY:

RIDUAN P. HANJIMUDDIN, CESO IV
REGIONAL DIRECTOR

REPUBLIC OF THE PHILIPPINES
DEPARTMENT OF SOCIAL WELFARE AND DEVELOPMENT
GEN. VICENTE ALVAREZ ST., ZAMBOANGA CITY

**REPAIR OF THERAPEUTIC POOL AT
RECEPTION STUDY CENTER FOR CHILDREN (RSCC)
TALON-TALON, MAMPANG ZAMBOANGA CITY**


PROJECT TITLE REPAIR OF THERAPEUTIC POOL AT RSCC		
LOCATION OSMID IX CAMPUS, MAMPANG ZAMBOANGA CITY		
AS		

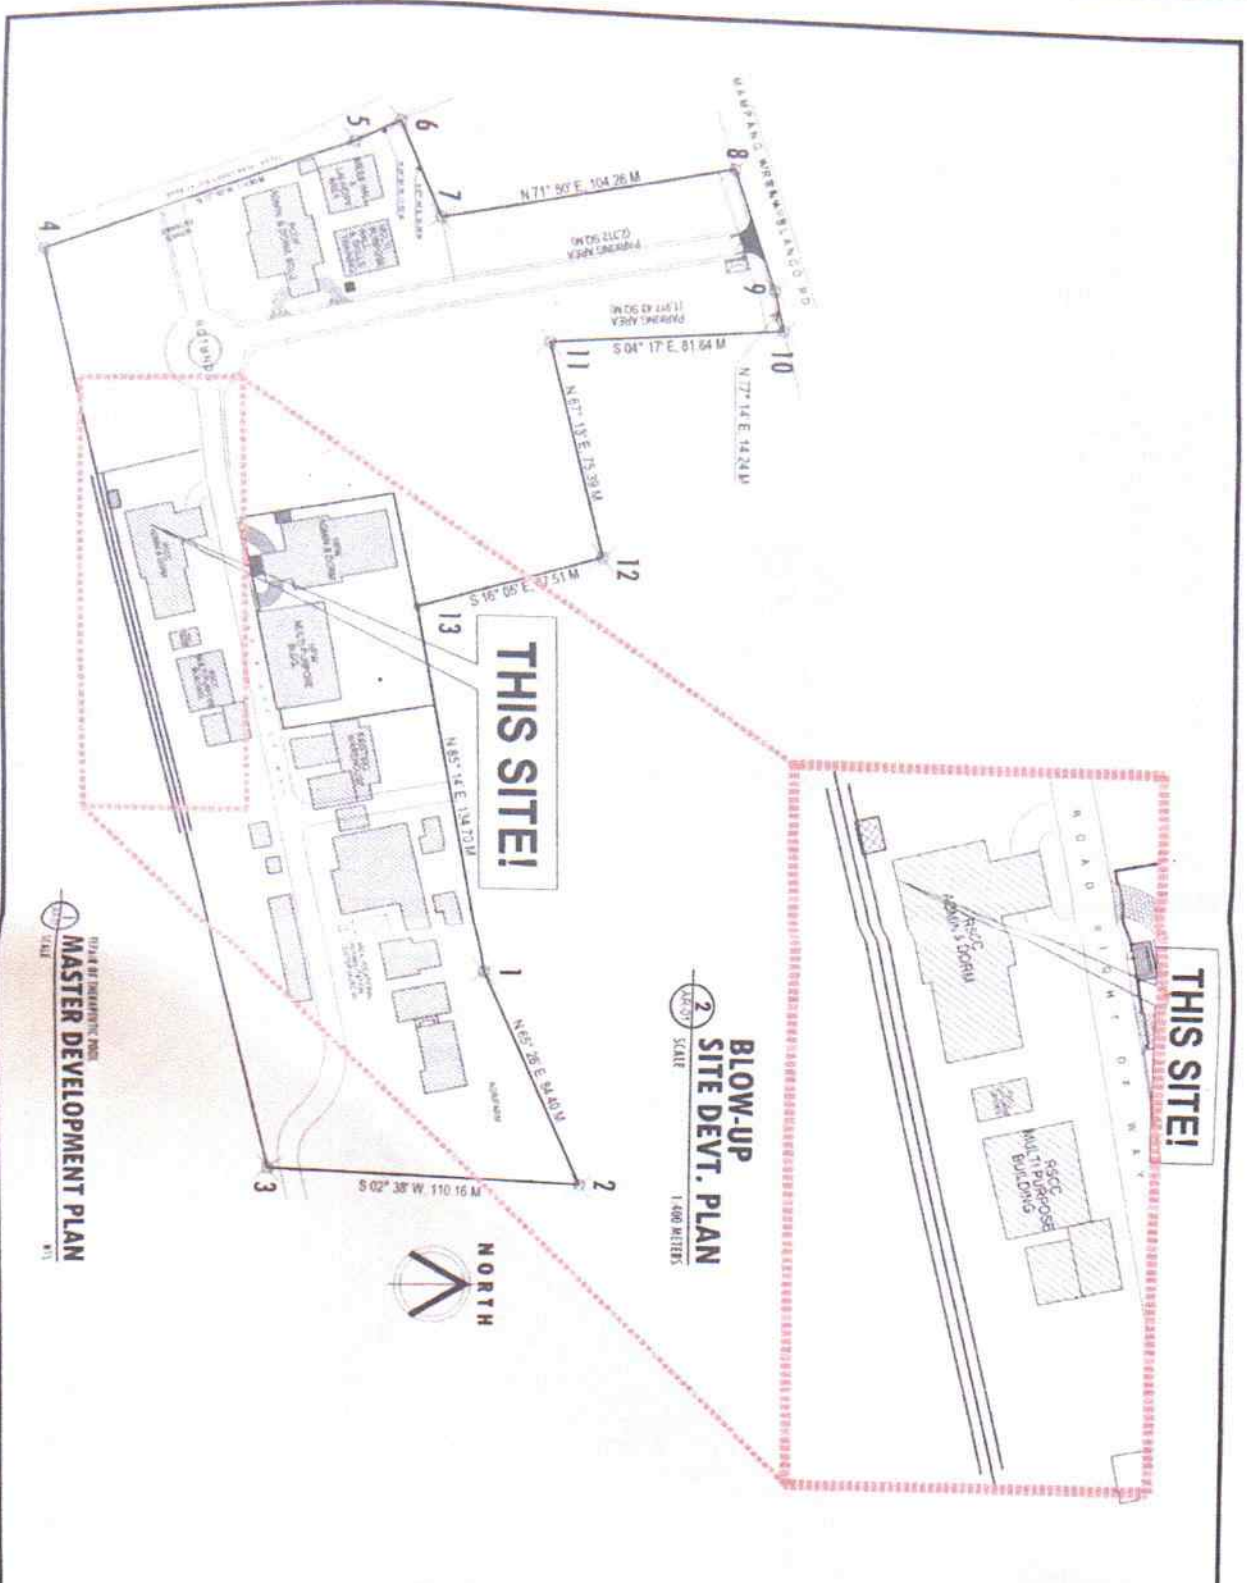


FINAL DEVELOPMENT PLAN
MASTER DEVELOPMENT PLAN





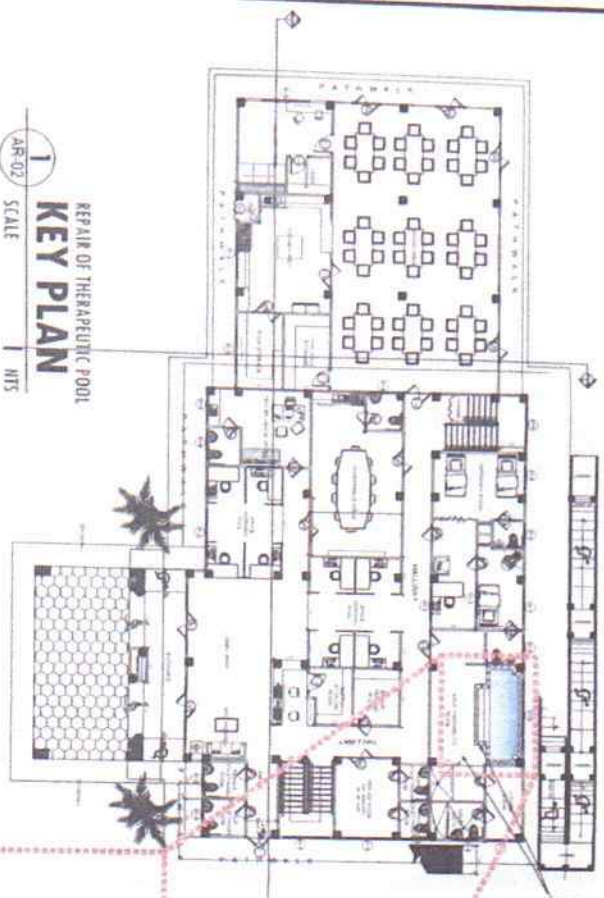

1
AR-02
SCALE
1 MTS
REPAIR OF THERAPEUTIC POOL
KEY PLAN

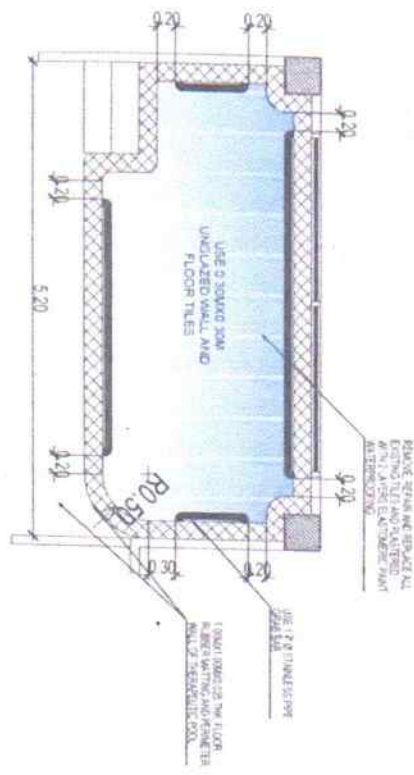


3
AR-02
SCALE
1.50 METERS
REPAIR OF THERAPEUTIC POOL
PROPOSED PLAN

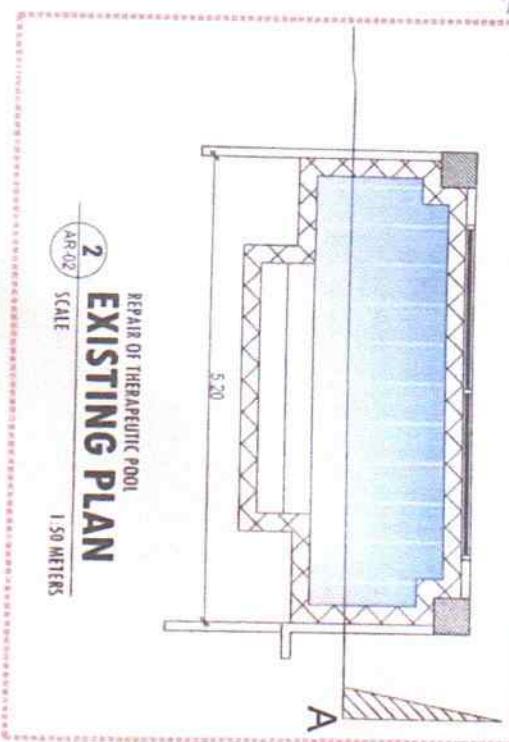


2
AR-02
SCALE
1.50 METERS
REPAIR OF THERAPEUTIC POOL
EXISTING PLAN

NOTES
1. DIMENSIONS INDICATED IN THE PLANS SHALL BE OBSERVED BY CONTRACTOR. ANY CHANGES TO BE MADE SHALL BE APPROVED BY THE ARCHITECT IN WRITING.
2. CONTRACTOR SHALL BE RESPONSIBLE FOR OBTAINING ALL NECESSARY PERMITS AND APPROVALS FROM THE RELEVANT AUTHORITIES.


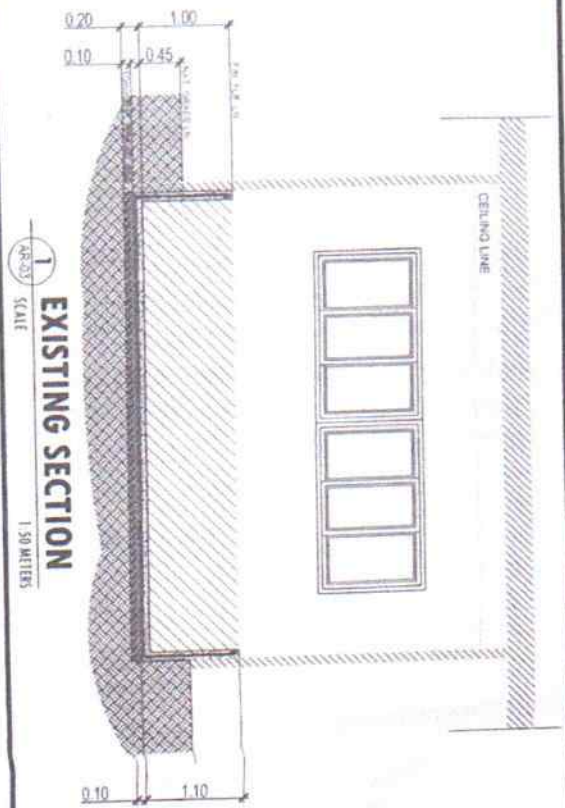

1
EXISTING SECTION
1:30 METERS

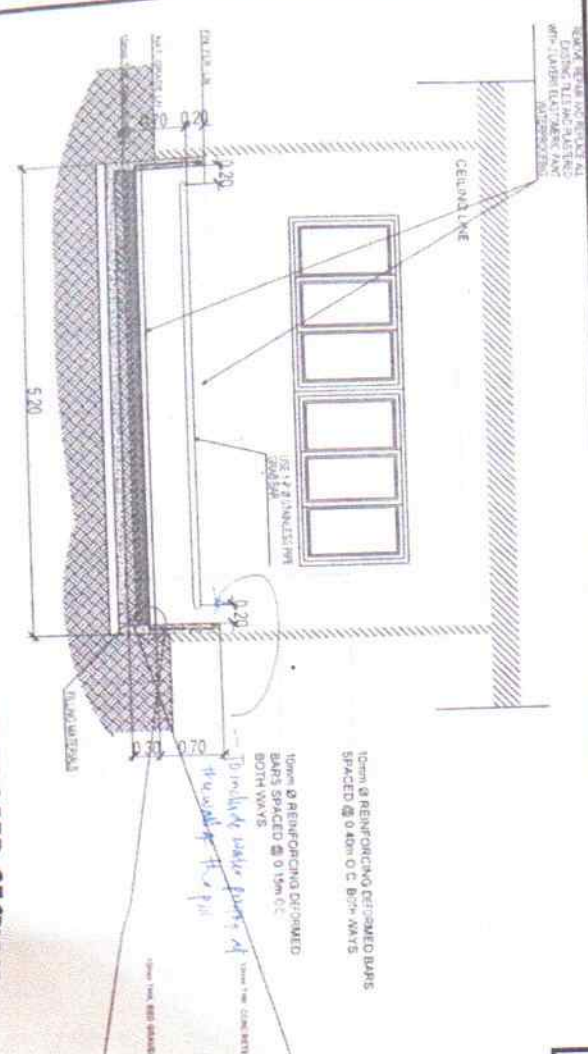

2
PROPOSED SECTION
1:50 METERS

GENERAL NOTES

FOR OLD WALLS WITH HAIRLINE CRACKS AND OLD PAINT.
Scrape off loose or flaking paint from wall. Sand surface with grit 80 or 120. For cracks larger than 2mm, you may apply wall putty or cement plaster. Apply 1 coat of Primer Multi-Seal vertically. Let dry for 1 to 2 hours. Apply second coat horizontally.

For severe cracks on walls used a waterproofing fiber cloth immediately after the first coat while it is wet. Dab cloth with brush onto wet sealant and smoothen before it dries, pushing air bubbles out from fiber cloth. Let dry then apply second coat or third coat if necessary.

FOR WATERPROOFING.
Make sure that surface is dry and free from dirt and dust. Apply 1 coat on corners and edges. Let dry for 2 hours. Apply second coat vertically and let dry overnight. You may apply third coat if area is subject to heavy load.

ELASTOMERIC WATERPROOFING
Application: All surfaces must be clean, dry and free from dirt, grease and dust.
For large cracks or holes, use waterproofing cloth to bridge gaps.

