

Republic of the Philippines  
 DEPARTMENT OF SOCIAL WELFARE AND DEVELOPMENT  
 Gen. Vicente Alvarez Street, Zamboanga City

PLANS  
 FOR THE VARIOUS REPAIR WORKS FOR THE  
 OLD DORMITORY (PHASE 4)  
 BARANGAY ANASTACIO MUNICIPALITY OF POLANCO,  
 DIPOLOG CITY ZAMBOANGA DEL NORTE



ADMINISTRATIVE SERVICE / DIVISION  
 FIELD OFFICE IX  
 DSWD-AS-CF-058 | REV 00 | 14  
 AA 2011

PROJECT NAME  
 VARIOUS REPAIR WORKS FOR THE  
 OLD DORMITORY (PHASE 4)

PROJECT LOCATION  
 BALAY DANGPAPAN SA KABATAAN  
 ANASTACIO, POLANCO, ZAMBOANGA DEL NORT

SHEET CONTENT  
 COVER SHEET

APPROVED BY  
 RIDUAN P. HADJUMUDDIN, CESO IV  
 REGIONAL DIRECTOR

RECOMMENDING APPROVAL  
 MA. SOCRORO S. ENALOG  
 DIVISION OFFICER

MA. CELIA R. ...  
 DIVISION OFFICER

JOSEPH ...  
 DIVISION OFFICER

JOSEPH ...  
 DIVISION OFFICER

PROJECT TITLE

DATE SUBMITTED

DATE

DRAWING STATUS

DESCRIPTION/REMARKS

BY

DATE

DATE

PLAN CATEGORY	SHEET NUMBER	PAPER SIZE
CS-01	01/03	A3

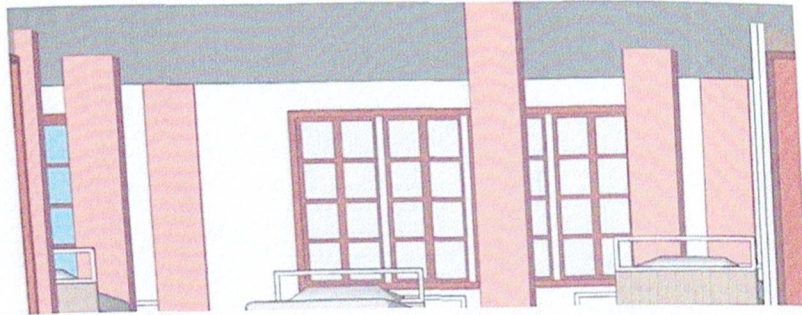

**PERSPECTIVE**  
SCALE NOT TO SCALE

**ARCHITECTURAL NOTES**

1. THESE DRAWINGS ARE AN INSTRUMENT OF SERVICE AND REMAIN PROPERTY OF CESO-IV. THEY ARE NOT TO BE REPRODUCED, COPIED, ALTERED IN ANY WAY OR DISCLOSED OR ASSIGNED TO ANY THIRD PARTY WITHOUT THE EXPRESS WRITTEN PERMISSION OF CESO-IV.
2. ALL DRAWINGS REPRESENTED HEREIN ARE DIMENSIONED FROM FACE TO FACE OF STRUCTURAL MEMBER, ROUGH CONCRETE SURFACES FACE TO FACE UNLESS OTHERWISE NOTED.
3. ALL ARCHITECTURAL DRAWINGS SHALL BE READ IN CONJUNCTION WITH STRUCTURAL DRAWINGS IF APPLICABLE.
4. DRAWINGS ARE NOT TO BE SCALED. DIMENSIONS SHALL HAVE PREFERENCE OVER SCALE AND SHALL BE FIELD VERIFIED AND COORDINATED WITH THE WORK OF ALL TRADES IF THE DIMENSION IS FOUND TO BE IN DISCREPANCY. CONTRACTOR SHALL NOTIFY THE ENGINEER REPRESENTATIVE FOR CLARIFICATION BEFORE PROCEEDING.
5. ANY DISCREPANCY IN DIMENSION AND SPECIFICATIONS FOUND IN THE DRAWINGS SHALL BE INFORMED TO THE ARCHITECT/ENGINEER, SITE ENGINEER FOR CLARIFICATION BEFORE PROCEEDING ANY WORKS ON SITE.
6. THE QUALITY OF WORKMANSHIP THROUGHOUT SHALL BE OF FIRST CLASS AND ALL MATERIALS SHALL MEET OR EXCEED NORMAL INDUSTRY STANDARDS.
7. THE CONTRACTOR SHALL VERIFY ALL DIMENSIONS AND EXISTING CONDITIONS THAT PERTAIN TO THE WORK OF INDIVIDUAL TRADES. DISCREPANCIES BETWEEN DRAWINGS AND SITE CONDITIONS SHALL BE BROUGHT TO THE ATTENTION OF THE ARCHITECT/ SITE ENGINEER/ END USER BEFORE COMMENCEMENT OR RESUMPTION OF THE WORK.
11. THE CONTRACTOR/SUB CONTRACTOR SHALL BE RESPONSIBLE FOR FURNISHING SHOP DRAWINGS AS PER SITE CONDITION FOR ANY RELATED WORKS AND SHALL SUBMIT TO CESO-IV FOR APPROVAL BEFORE EXECUTION OF WORK AT SITE.
18. THE CONTRACTOR/SUB CONTRACTOR SHALL BE RESPONSIBLE FOR ANY ERRORS ARISING FROM HIS OWN NEGLIGENCE, SETTING OUT AND SHALL ENTIRELY BE HIS OWN COST. AMEND ANY ERRORS UNLESS OTHERWISE RESTRICTED BY THE CONSULTANT.
17. DRAWINGS FROM MECHANICAL, ELECTRICAL AND STRUCTURAL ARE TO BE USED IN THIS PROJECT ARE TO BE OF BRONZ NEW AND UPON APPROVAL BY ARCHITECT/ENGINEER/ END USER.
19. ALL SPECIFICATIONS IN THIS DRAWING ARE SUBJECT FOR APPROVAL BY THE ENGINEER OTHERWISE NOTED.
20. ALL MATERIALS TO BE USED IN THIS PROJECT ARE TO BE OF BRONZ NEW AND UPON APPROVAL BY ARCHITECT/ENGINEER/ END USER.

**TABLE OF CONTENTS**

CS-1	COVER SHEET
AR-01	PERSPECTIVE SITE DEVELOPMENT PLAN VICINITY MAP LOCATION MAP
AR-02	CEILING PLAN AT GROUND & SECOND FLOOR SCHEDULE OF CEILING, SCAFFOLDING DETAIL



**ADMINISTRATIVE SERVICE / DIVISION**  
**FIELD OFFICE IX**  
DSWD-AS-GF-098 | REV 00 | 19  
A3 2017

PROJECT NAME  
**VARIOUS REPAIR WORKS FOR THE  
OLD DORMITORY (PHASE 4)**

PROJECT LOCATION  
**BALAY DANGPANAN SA KABATAAN  
ANASTACIO, POLANCO, ZAMBOANGA DEL NORTE**

SHEET CONTENT  
**PERSPECTIVE  
SITE DEVELOPMENT  
VICINITY MAP  
LOCATION MAP**

APPROVED BY  
**RIJUAN P. HADJIMUDON, CESO IV**  
REGIONAL DIRECTOR

RECOMMENDING APPROVAL

*[Signature]*  




PROJECT NO.


DATE SUBMITTED

DATE

DRAWING STATUS  
OR DISPOSITION/REVISIONS

PLAN CATEGORY SHEET NUMBER PAPER SIZE


**AR-01 02/03 A3**

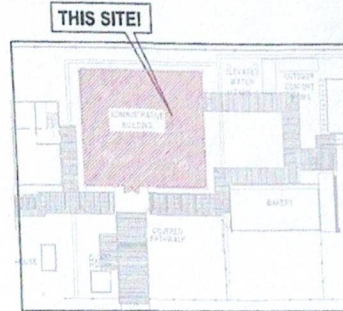

**VARIOUS REPAIR WORKS FOR THE OLD DORMITORY PHASE 4  
SITE DEVELOPMENT PLAN**  
SCALE 1:1500



**VICINITY MAP**  
SCALE NOT TO SCALE

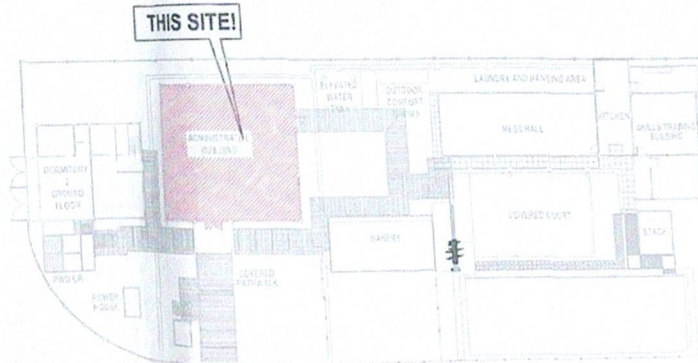

**LOCATION MAP**  
SCALE NOT TO SCALE

APPROVED BY

**RIQUAN P. HADJIMUDDIN, CESO IV**  
HEAD & CHIEF OF

RECOMMENDING APPROVAL

*Signature*  




PROJECT NO.

DATE SUBMITTED

DATE

DRAWING STATUS

DESCRIPTION/REVISIONS

BY

PLAN CATEGORY


SHEET NUMBER

PAPER SIZE


**AR-02**

**03/03**

**A3**

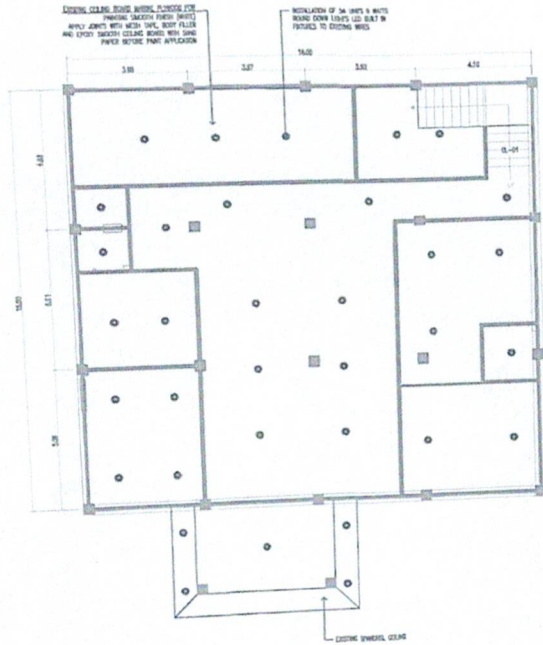

VARIOUS REPAIR WORKS FOR THE OLD DORMITORY (PHASE 4)  
**2**  
AR-01  
**CEILING PLAN AT GROUND FLOOR**  
SCALE 1:100 mts

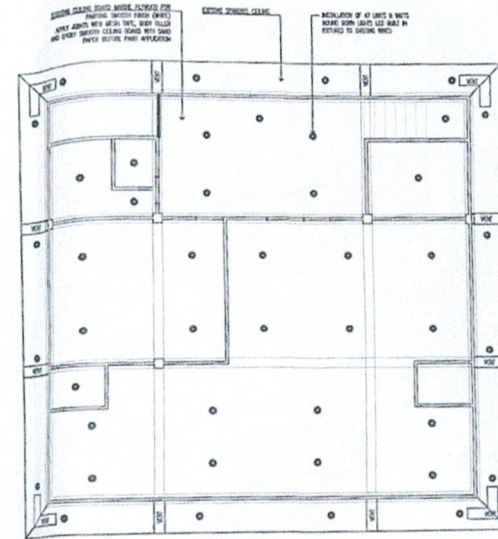

VARIOUS REPAIR WORKS FOR THE OLD DORMITORY (PHASE 4)  
**2**  
AR-01  
**CEILING PLAN AT 2ND FLOOR**  
SCALE 1:100 mts